



MC1000

MC1000 is a very economical profile that can be used as roof or wall cladding. MC750 is also available, identical in profile with one less pan and rib. MC1000 and MC750 are available in Zincalume, Galvsteel, COLORSTEEL MAXAM®.

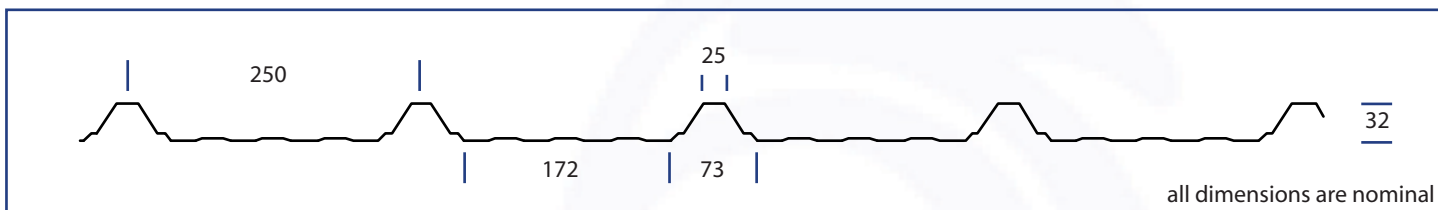


Cover: 1000mm Sheet Width: 1063mm Min Pitch: 3°

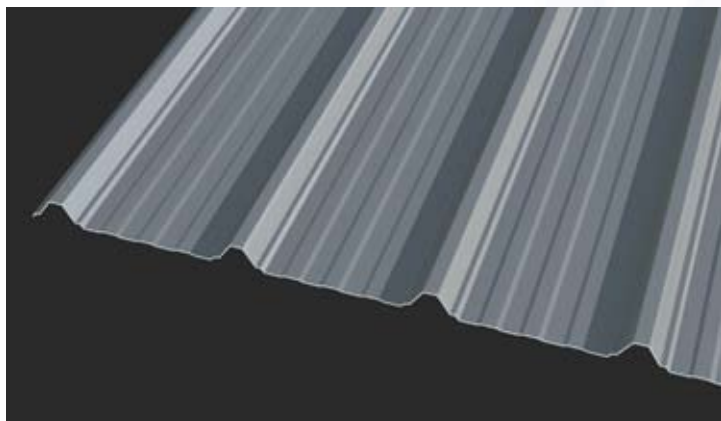


Recommended Fixings

Timber: 12G x 65mm or 14G x 75mm with load spreading washer
Steel: 12G x 45mm or 12G x 55mm with load spreading washer


Fixing Patterns

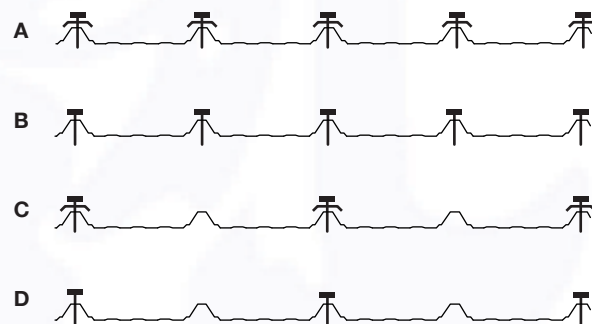

MC1000 0.40mm UDL

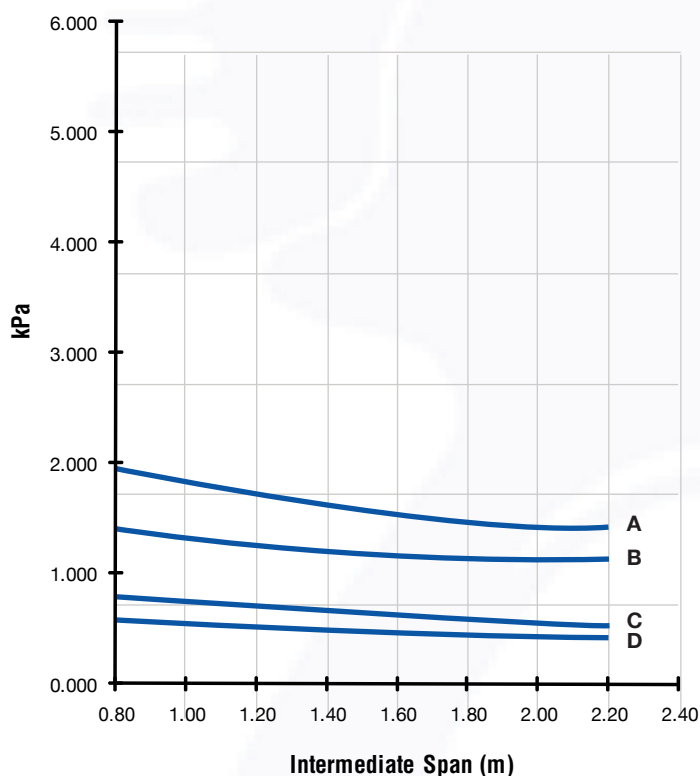

MC1000 0.55mm UDL

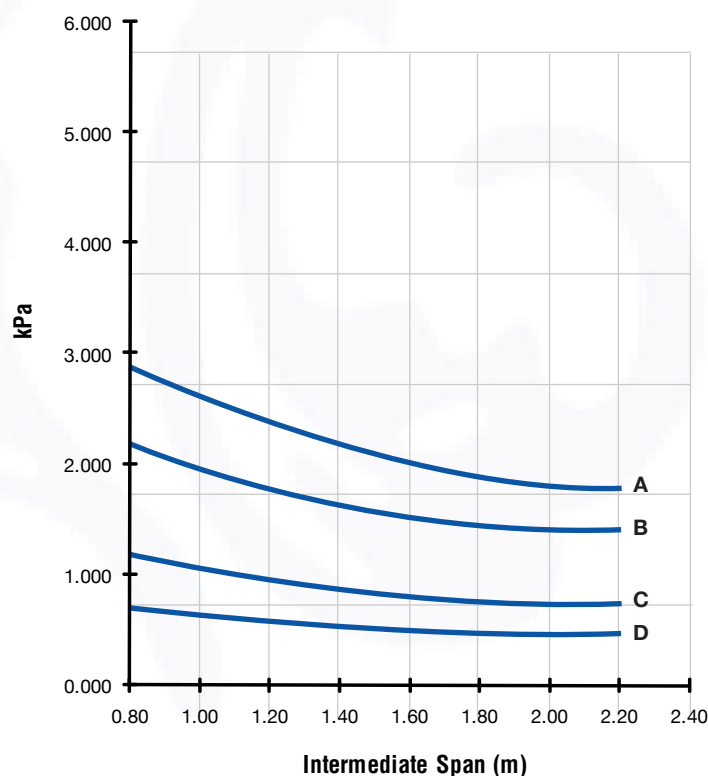

Note: The intermediate spans shown in the graphs above are based on G550 Steel as the base metal. To calculate end spans please multiply the intermediate span calculated by 0.66. Spans are based on restricted access. For alternative metals please contact your local Metalcraft branch.

Manufacturing Locations Palmerston North

MC1000 is available for purchase from all Metalcraft branch locations

www.metalcraftroofing.co.nz