




SHED DETAILS - CORRUGATE


Typical Shed Details


DETAIL LIST		Revision	Date
00 / 15	COVER SHEET		
01 / 15	BASE FLASHING DETAIL	1.0	OCT 2025
02 / 15	TYPICAL APEX AND RIDGE	1.0	OCT 2025
03 / 15	TYPICAL BARGE DETAIL	1.0	OCT 2025
04 / 15	TYPICAL EXTERNAL CORNER JUNCTION	1.0	OCT 2025
05 / 15	TYPICAL INTERNAL CORNER JUNCTION	1.0	OCT 2025
06 / 15	TYPICAL HEEL / EAVE FLASHING DETAIL	1.0	OCT 2025
07 / 15	TYPICAL CHANGE IN PITCH ROOF JUNCTION	1.0	OCT 2025
08 / 15	TYPICAL ROOF WALL JUNCTION	1.0	OCT 2025
09 / 15	TYPICAL ROLLER DOOR HEAD DETAIL	1.0	OCT 2025
10 / 15	TYPICAL ROLLER DOOR JAMB	1.0	OCT 2025
11 / 15	TYPICAL DOOR HEAD / SILL	1.0	OCT 2025
12 / 15	DOOR JAMB	1.0	OCT 2025
13 / 15	TYPICAL WINDOW HEAD	1.0	OCT 2025
14 / 15	TYPICAL WINDOW JAMB	1.0	OCT 2025
15 / 15	TYPICAL WINDOW SILL	1.0	OCT 2025

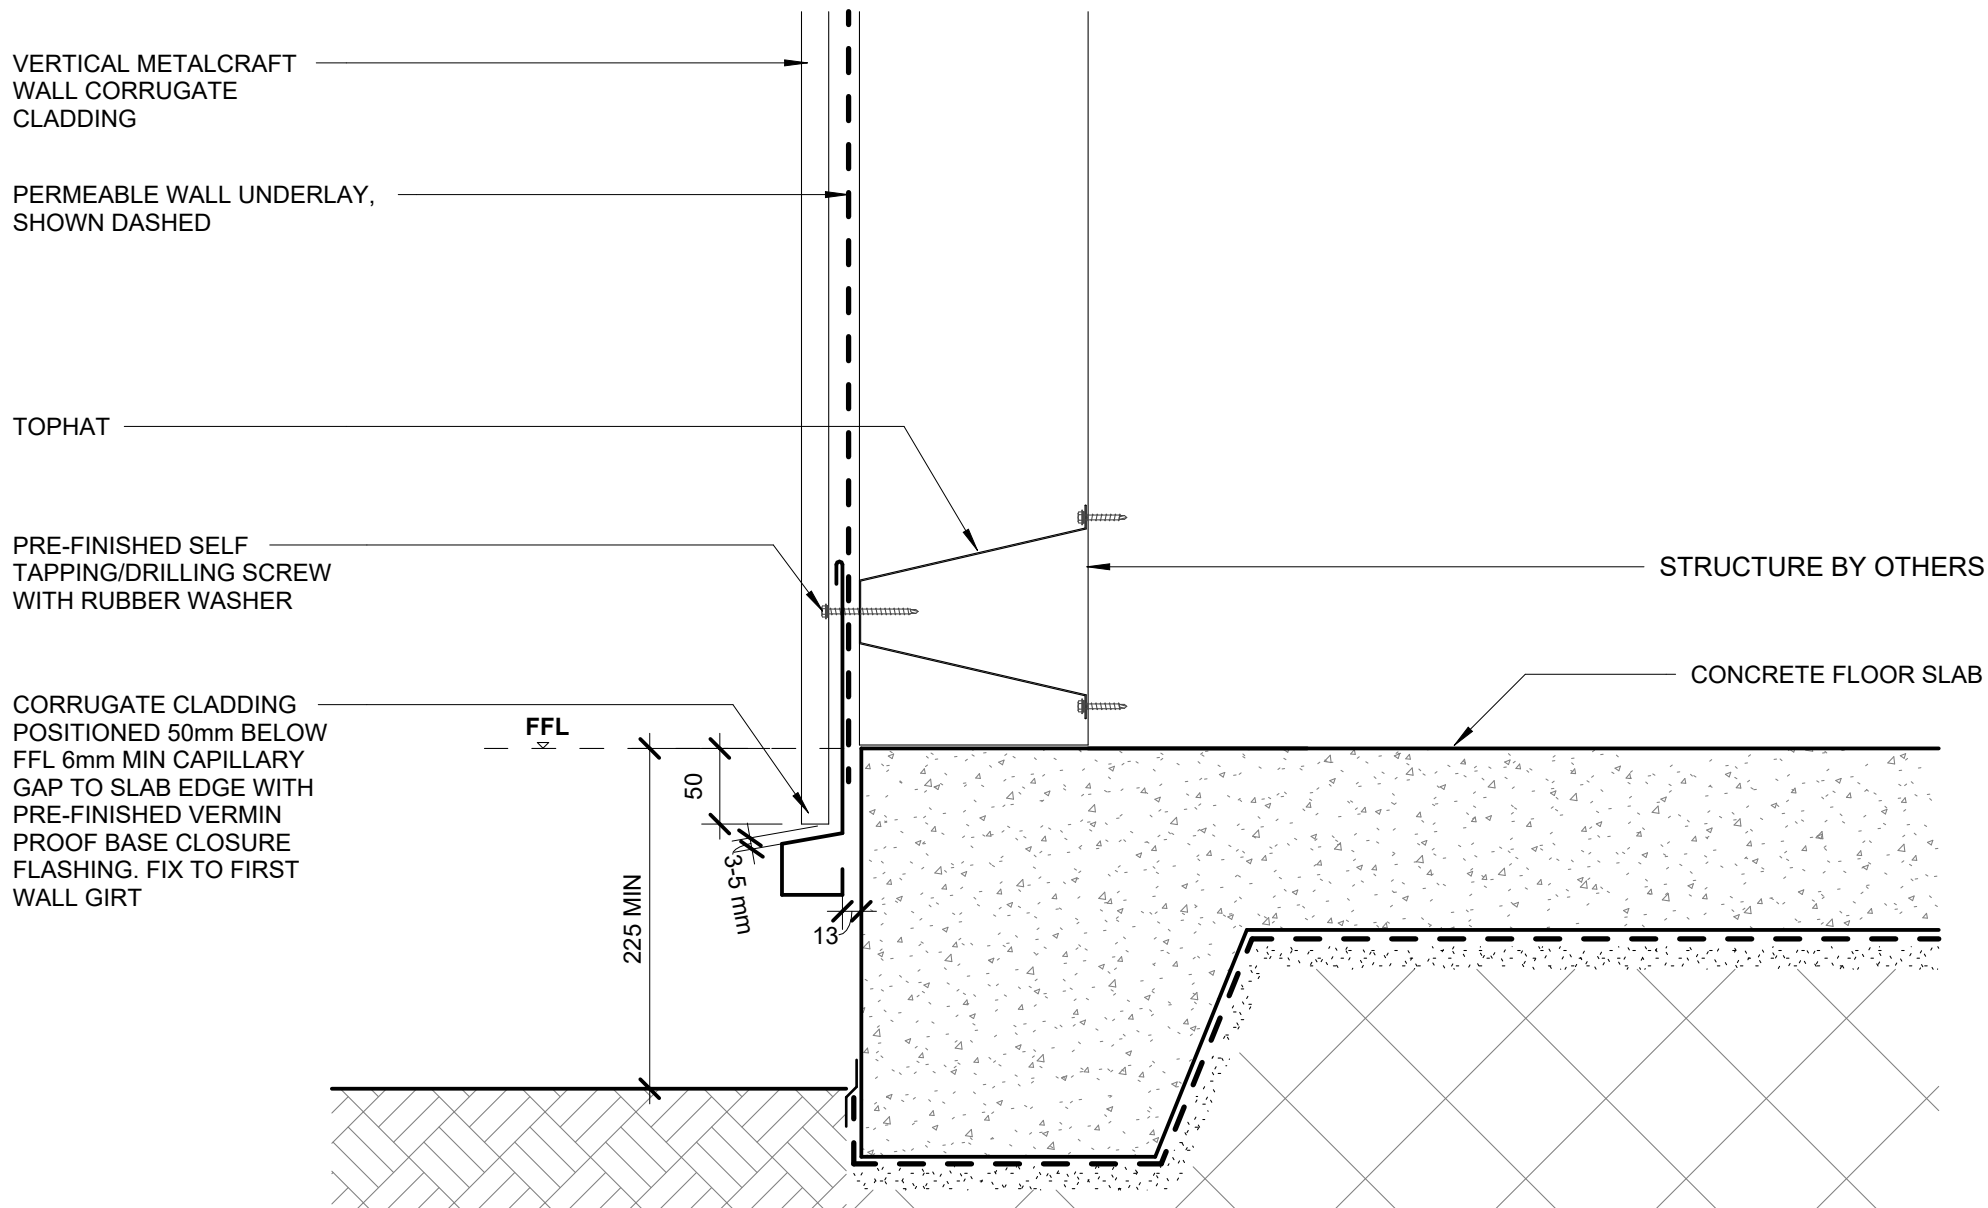

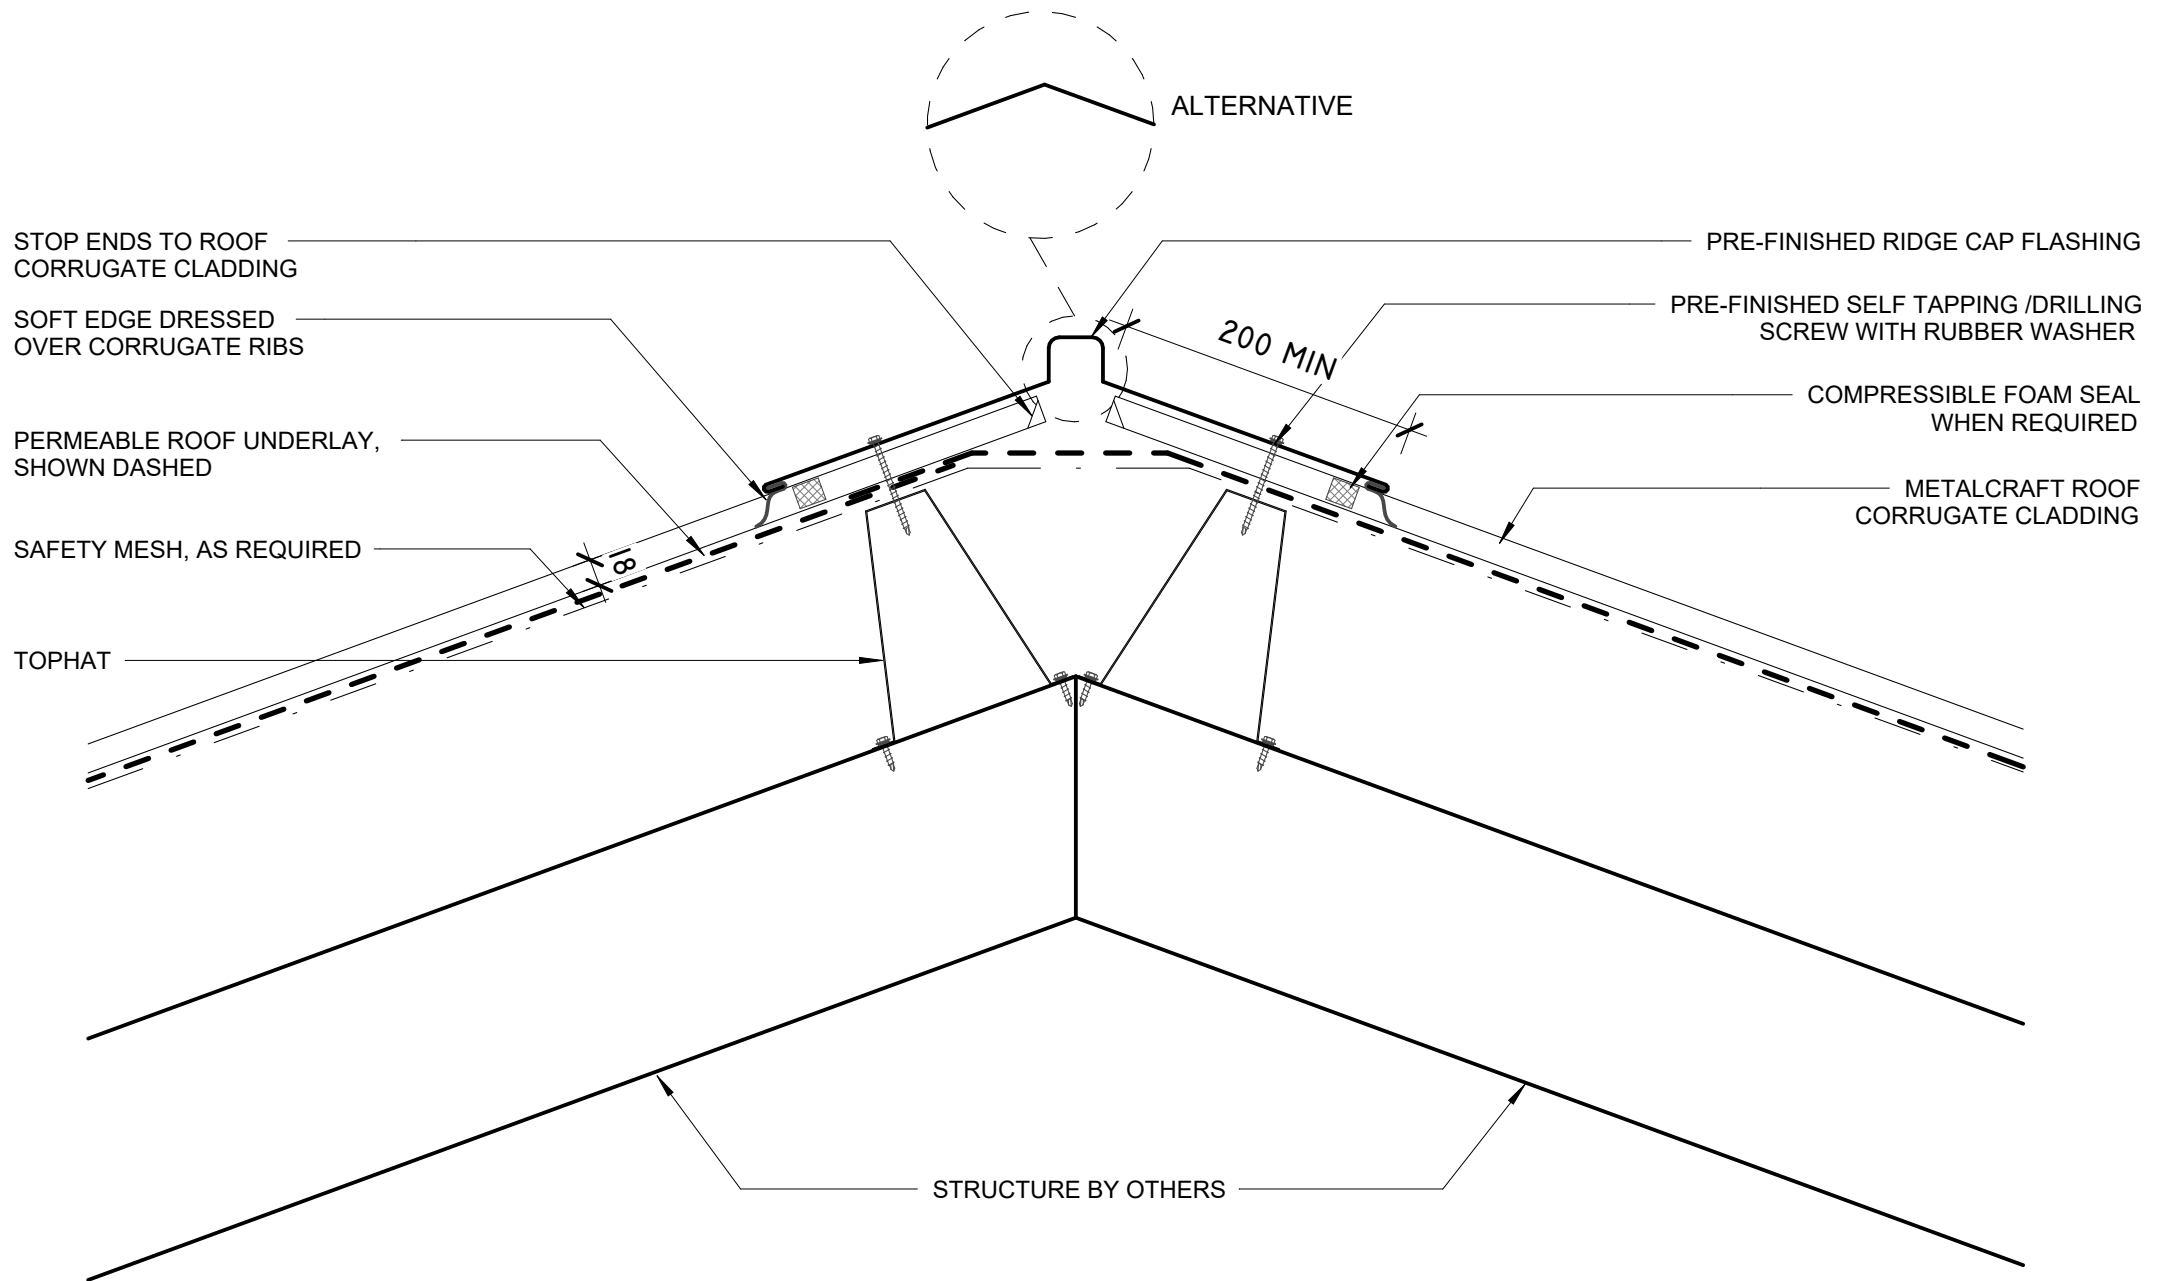

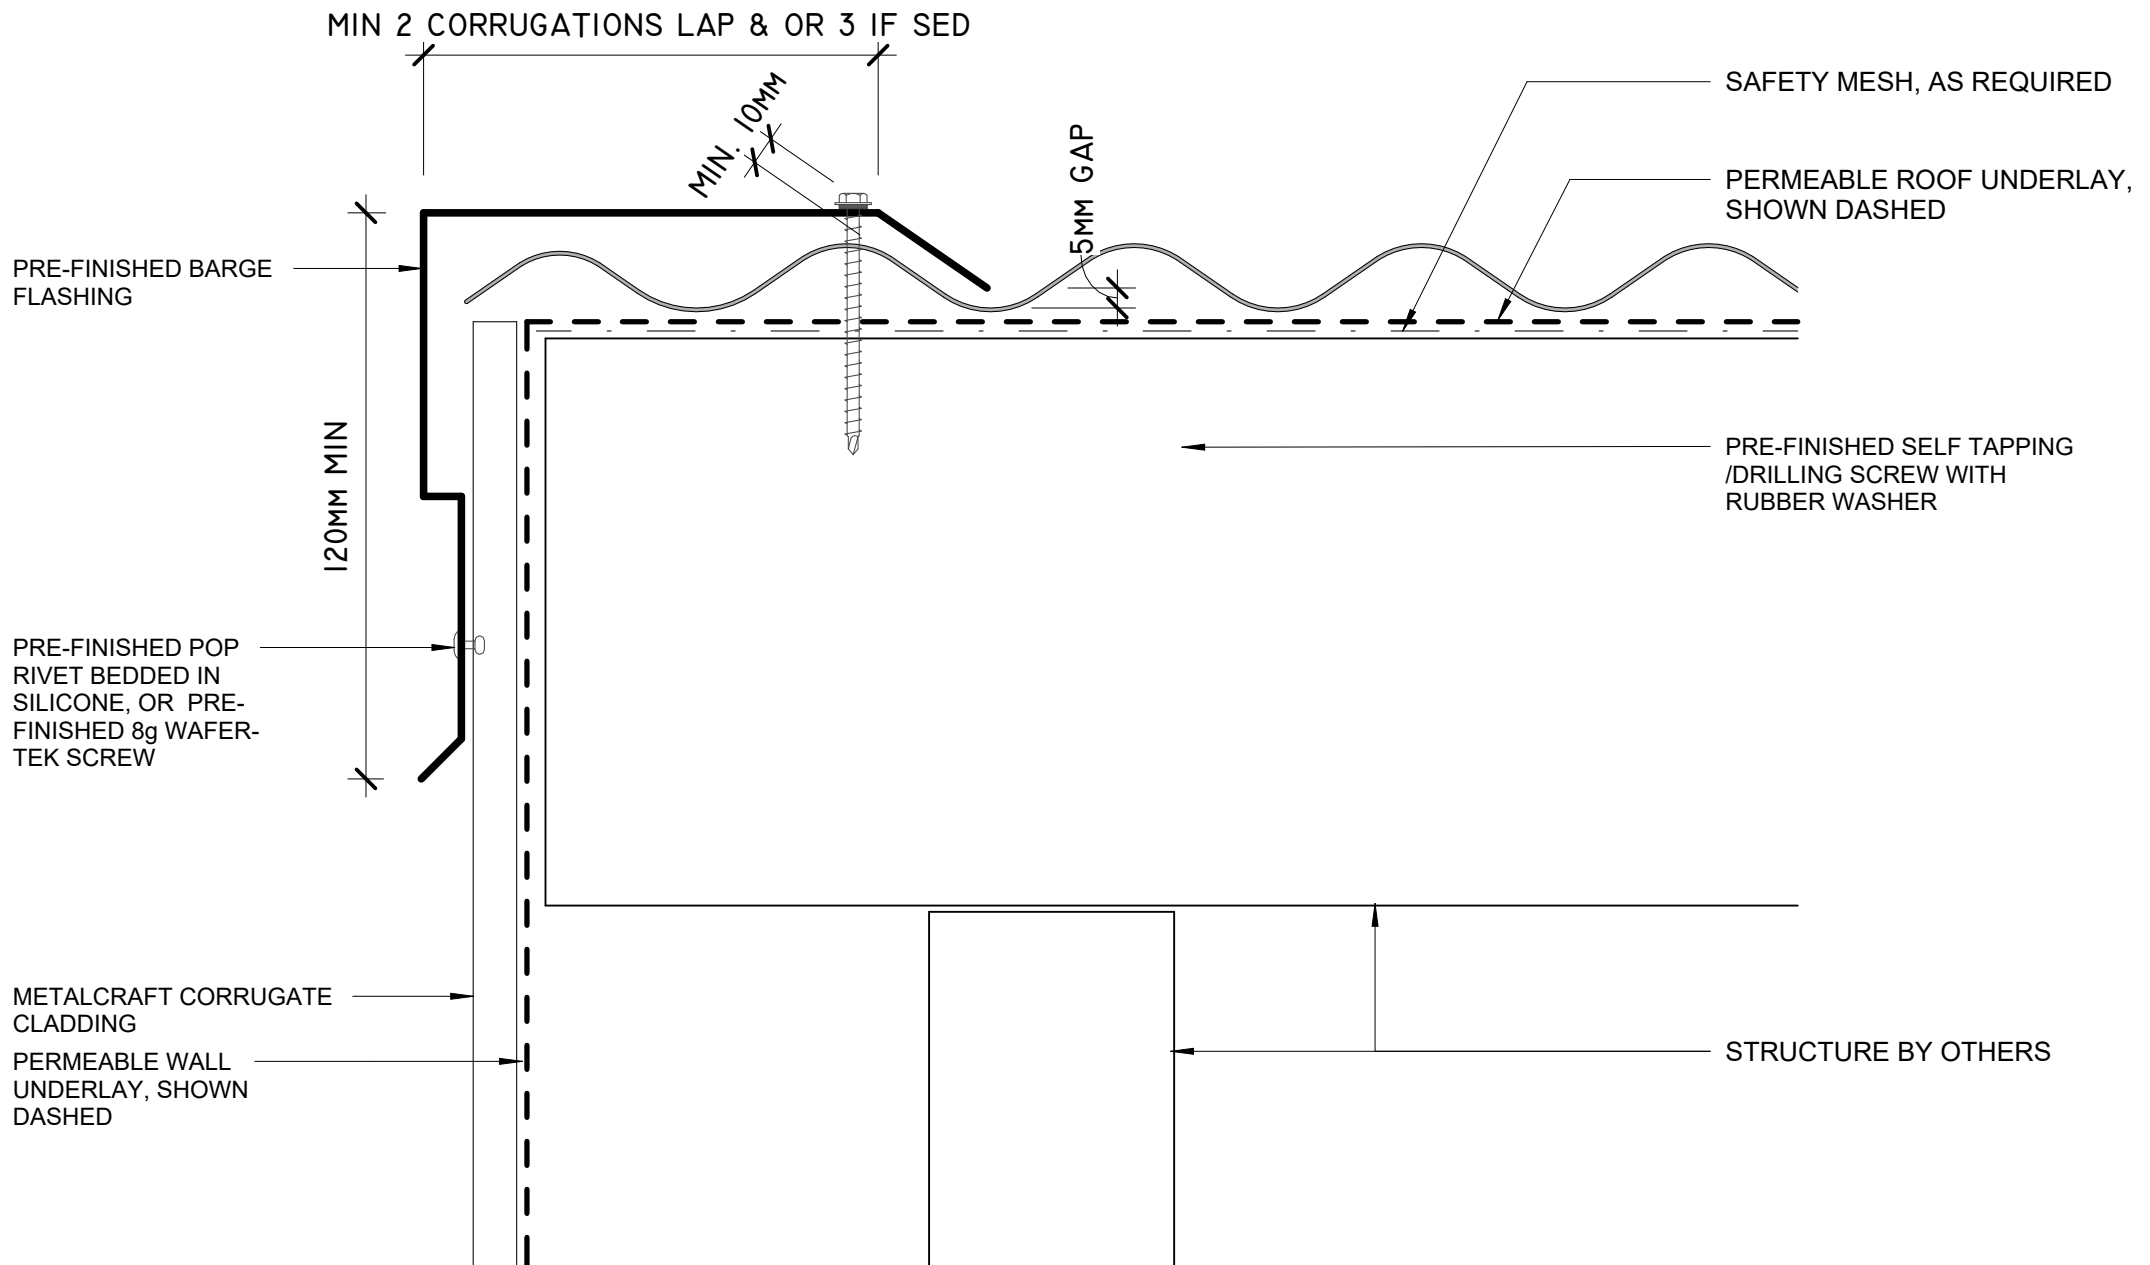

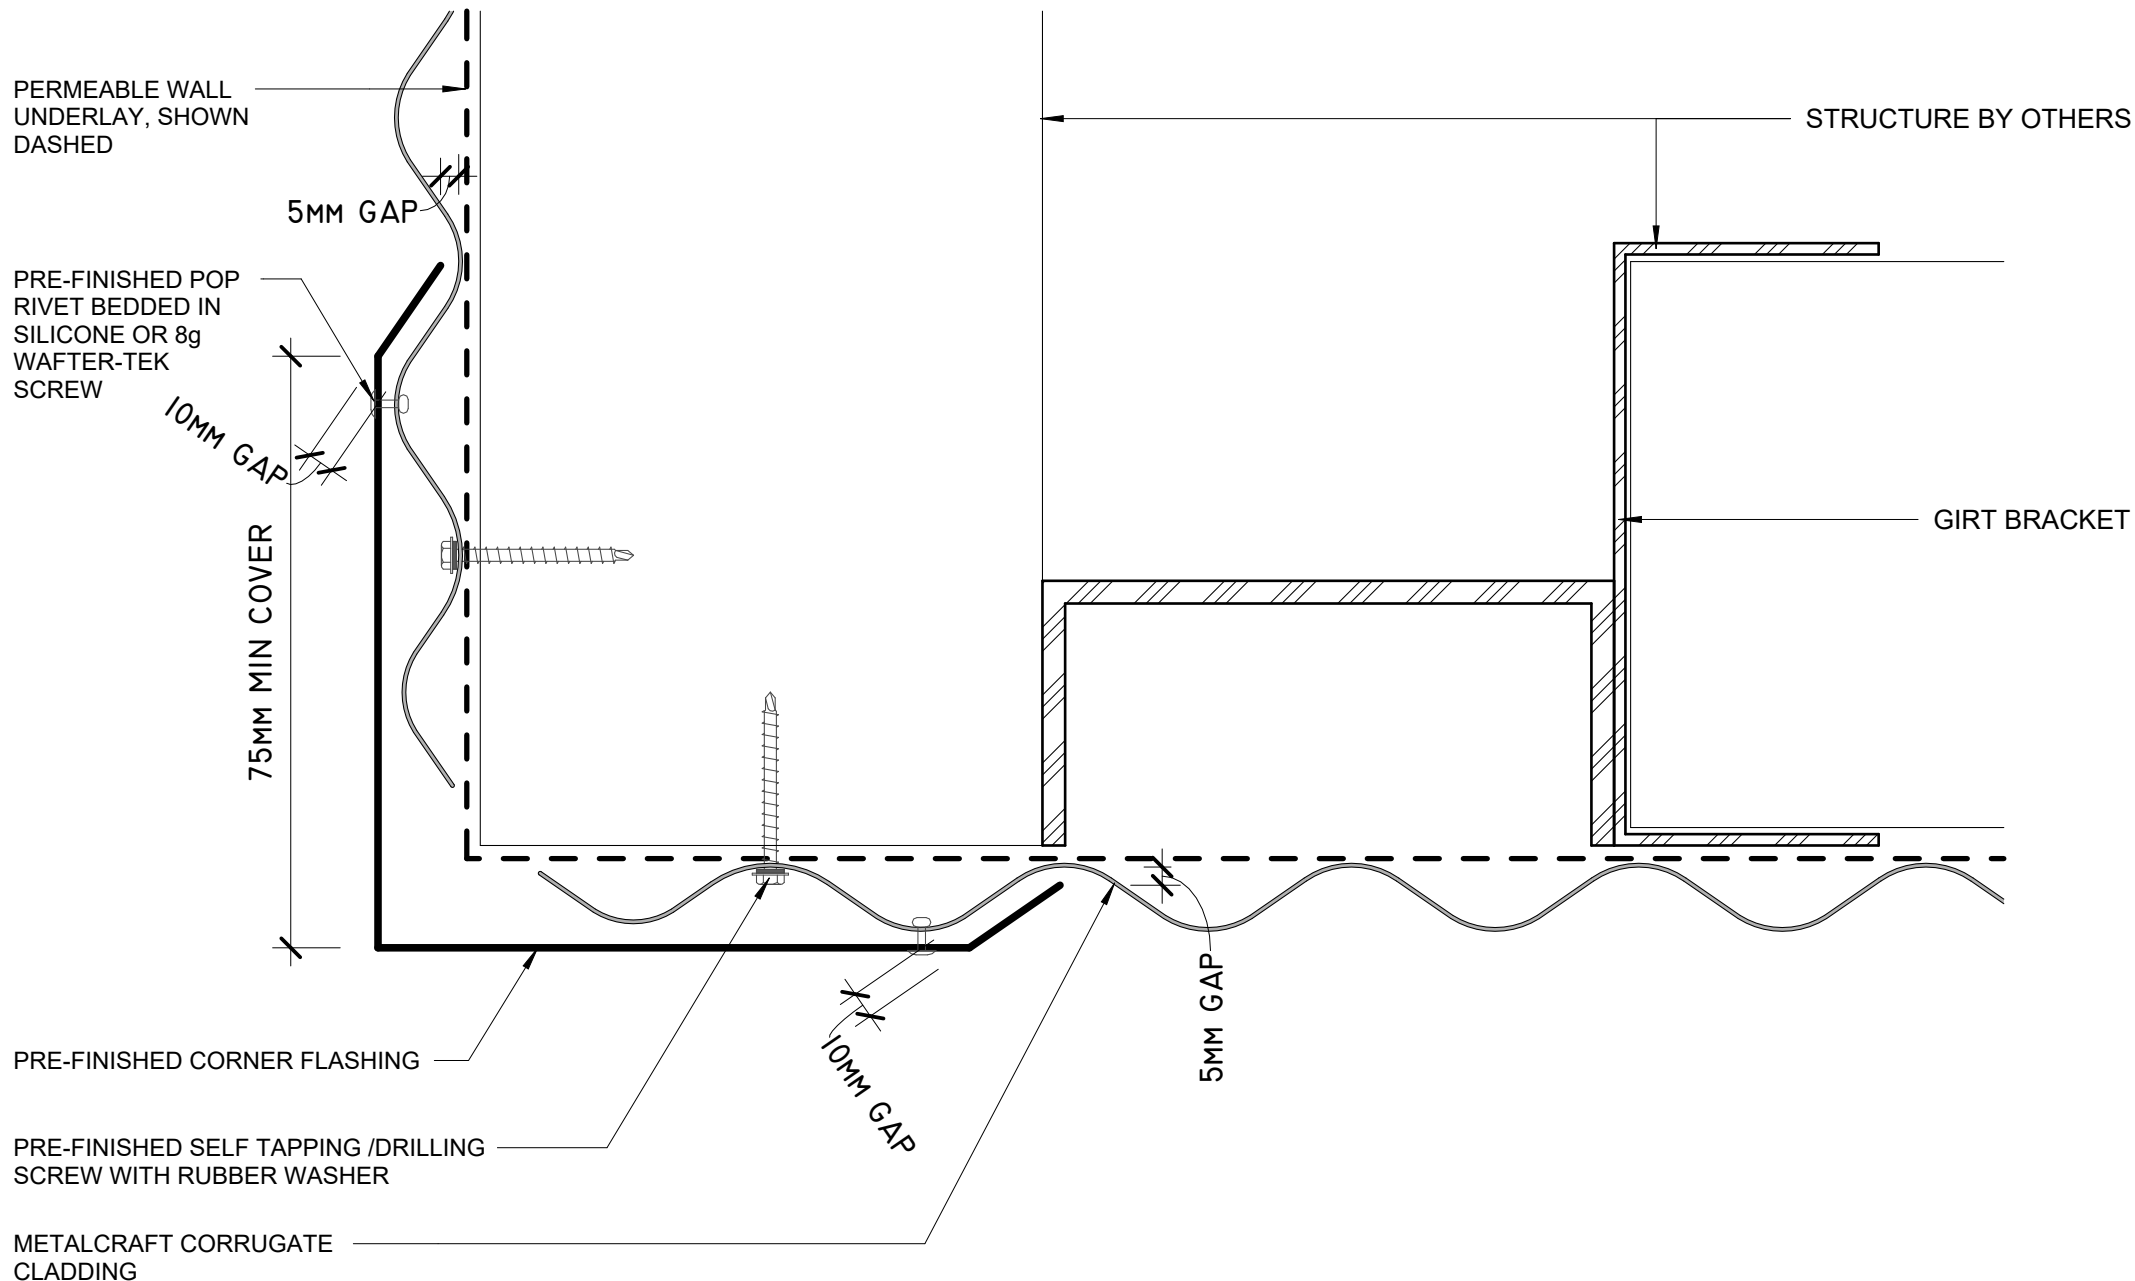

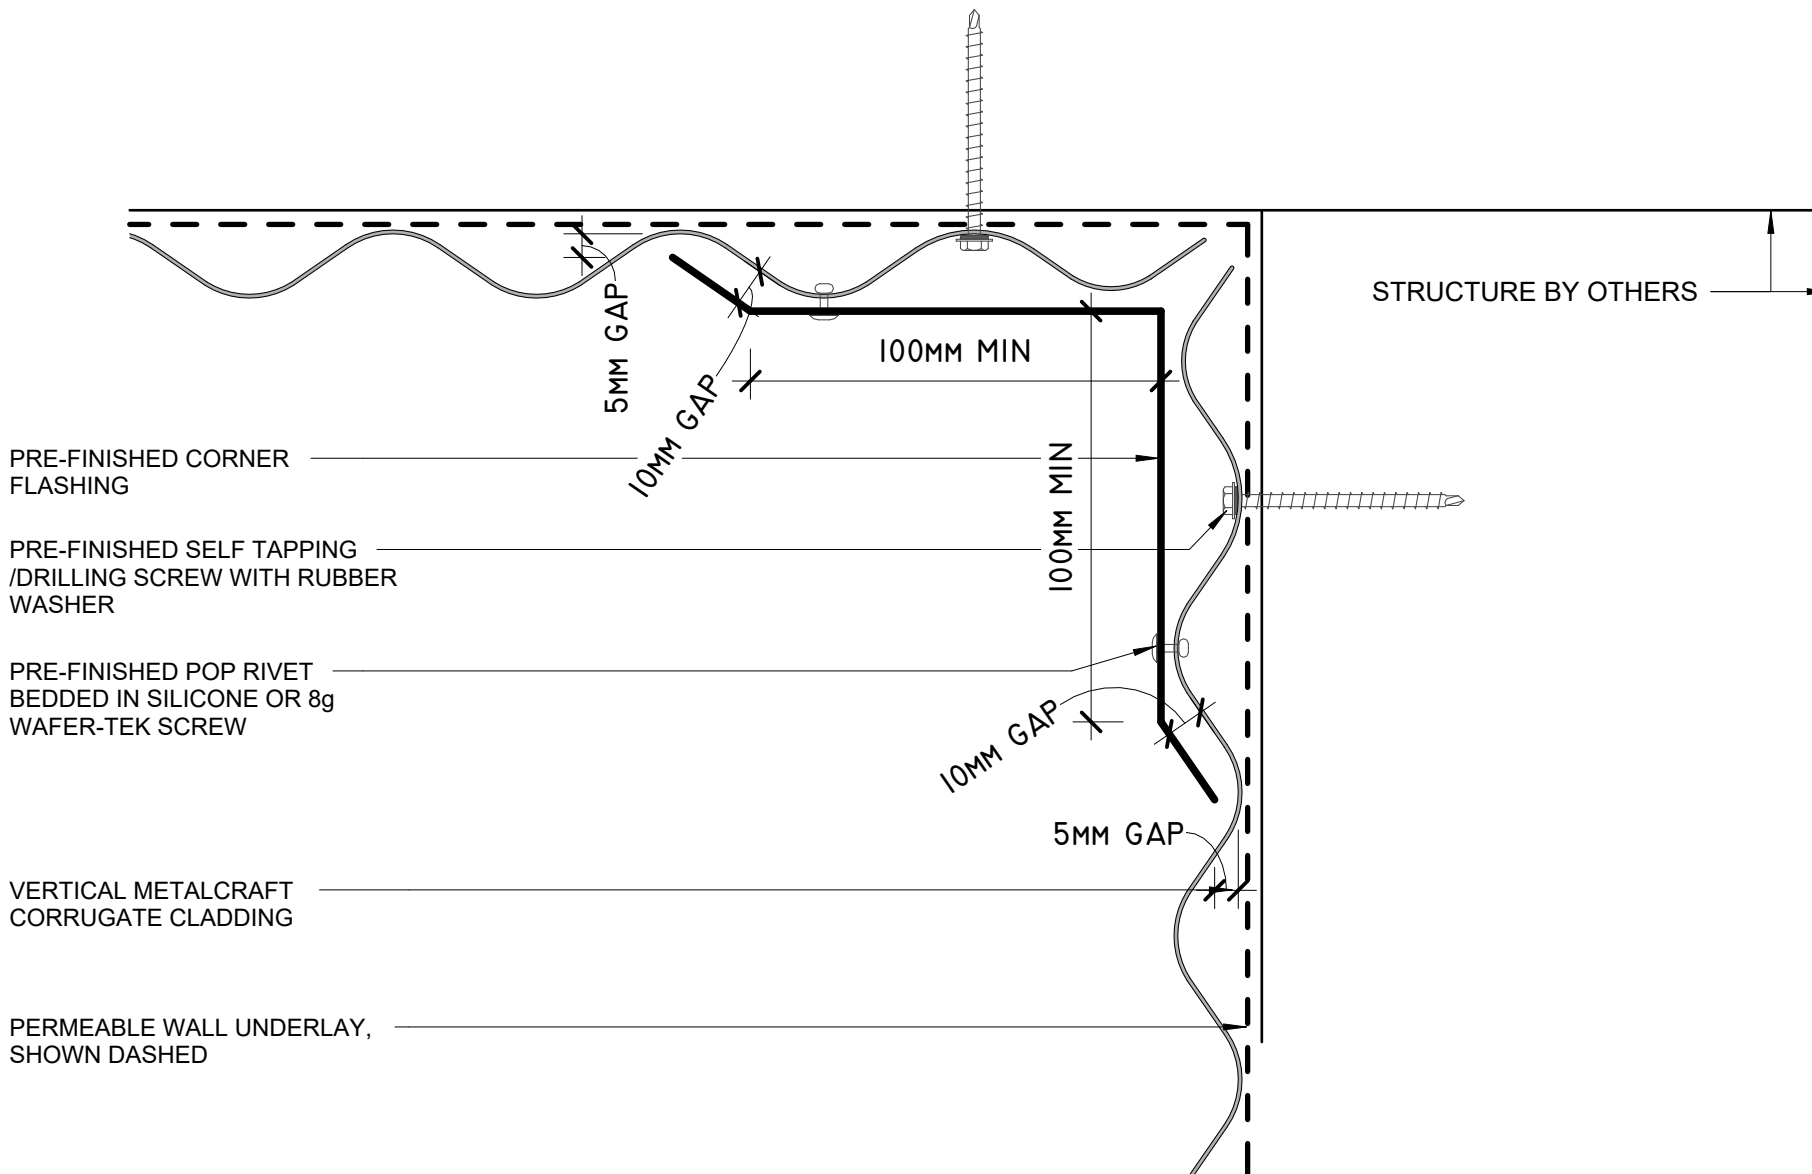

EAVE GIRT FOR ROOF & CORRUGATE CLADDING FIXING AT THE EDGE. SCREW FIX TO FASCIA EAVE GIRT BRACKETS

EAVE FLASHING IN ACCORDANCE WITH NZBC FIG. 45 E2/AS1 (WHERE ROOF PITCH IS LESS THAN 10 DEGREES)

METALCRAFT SPOUTING

PRE-FINISHED SELF TAPPING/DRILLING SCREW WITH RUBBER WASHER

PERMEABLE WALL UNDERLAY, SHOWN DASHED

50mm MIN


125mm MIN COVER


SAFETY MESH, AS REQUIRED

ROOF UNDERLAY

TOPHAT

STRUCTURE BY OTHERS

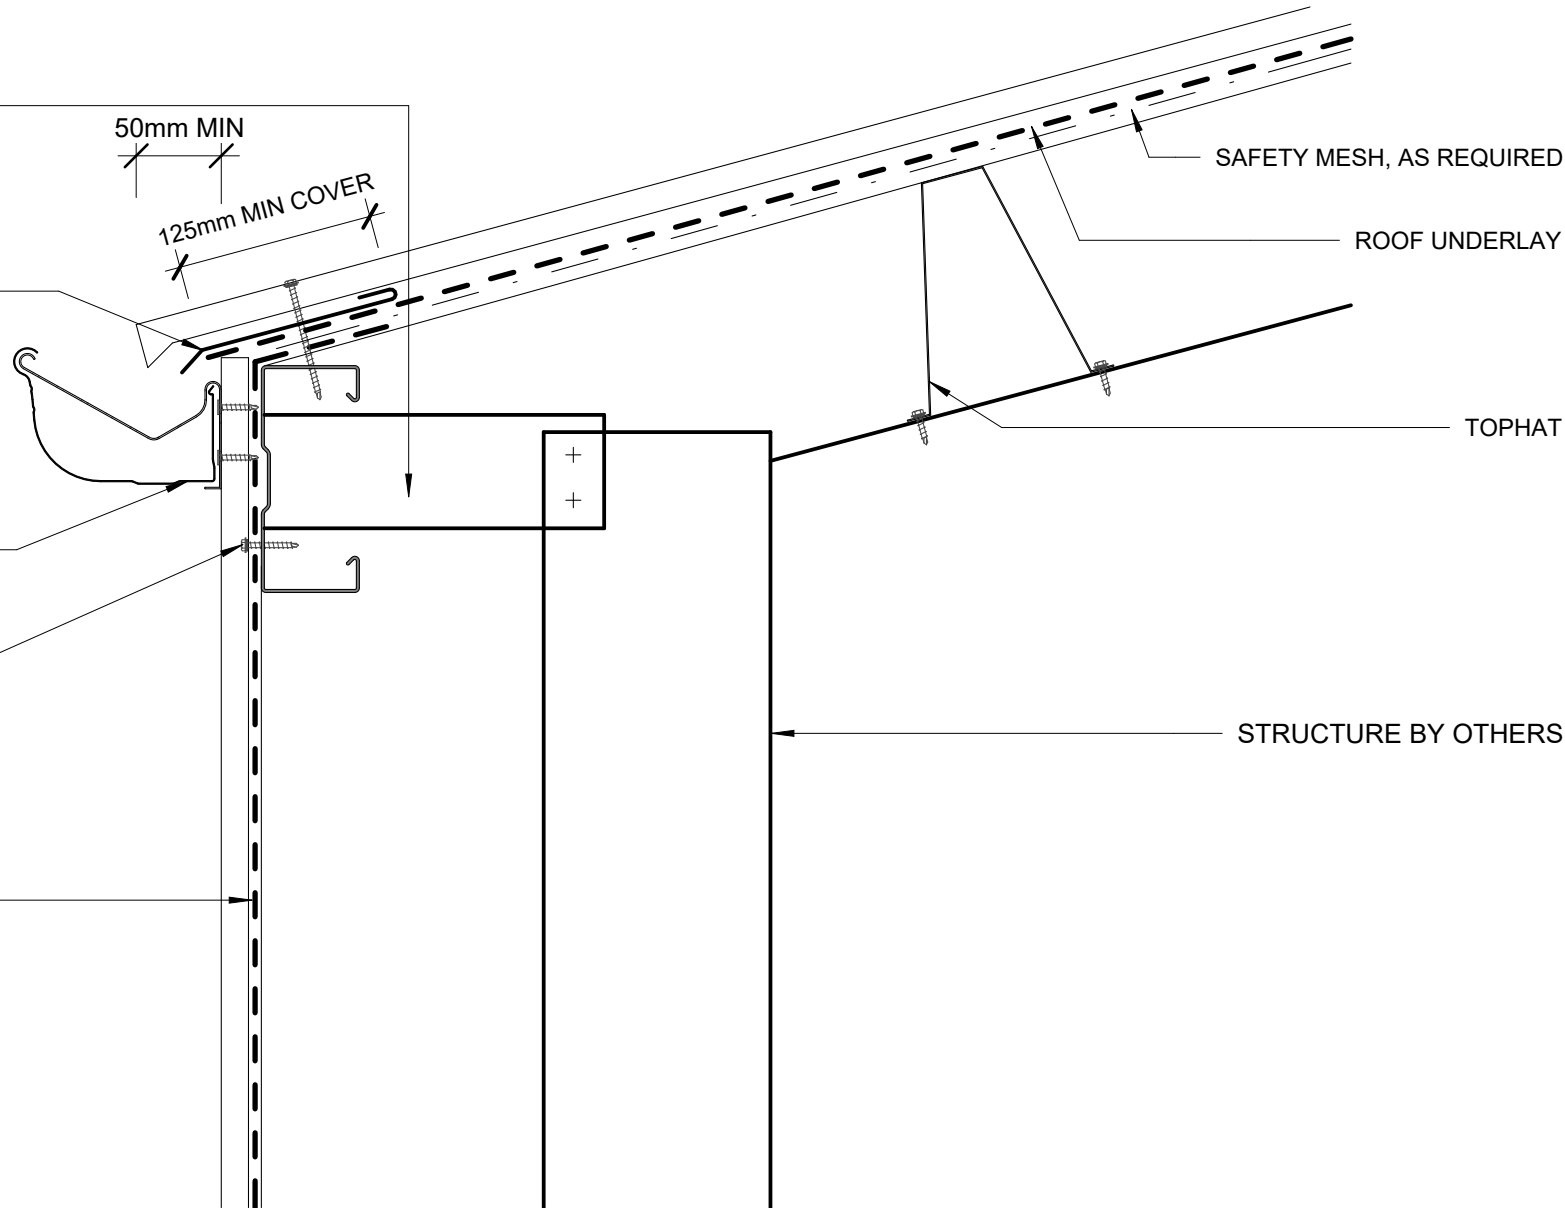

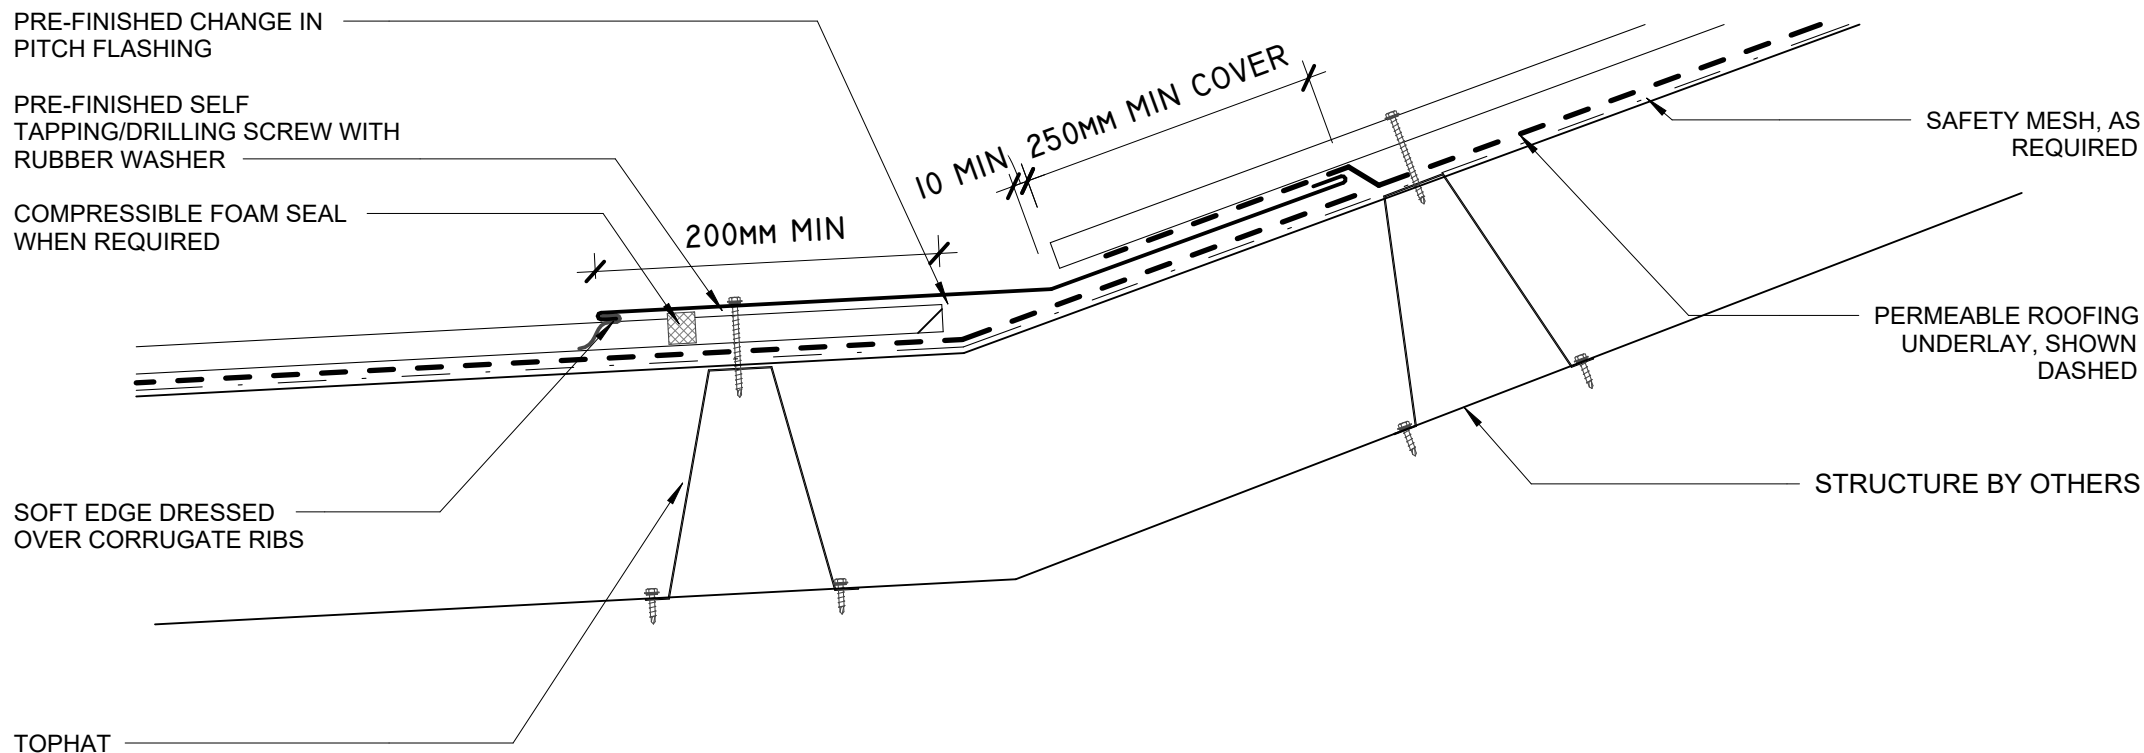

PERMEABLE WALL UNDERLAY
TO LAP OVER APRON FLASHING,
SHOWN DASHED

ROOFING UNDERLAY
CONTINUED 200mm UP FACE OF
WALL SECTION (IF USED)

PRE-FINISHED SELF TAPPING/DRILLING
SCREW WITH RUBBER WASHER

PRE-FINISHED APRON FLASHING

COMPRESSIBLE FOAM SEAL
WHEN REQUIRED


SOFT EDGE DRESSED OVER
CORRUGATE RIBS


SAFETY MESH, AS REQUIRED

TOPHAT

STRUCTURE BY OTHERS

TYPICAL ROOF WALL JUNCTION

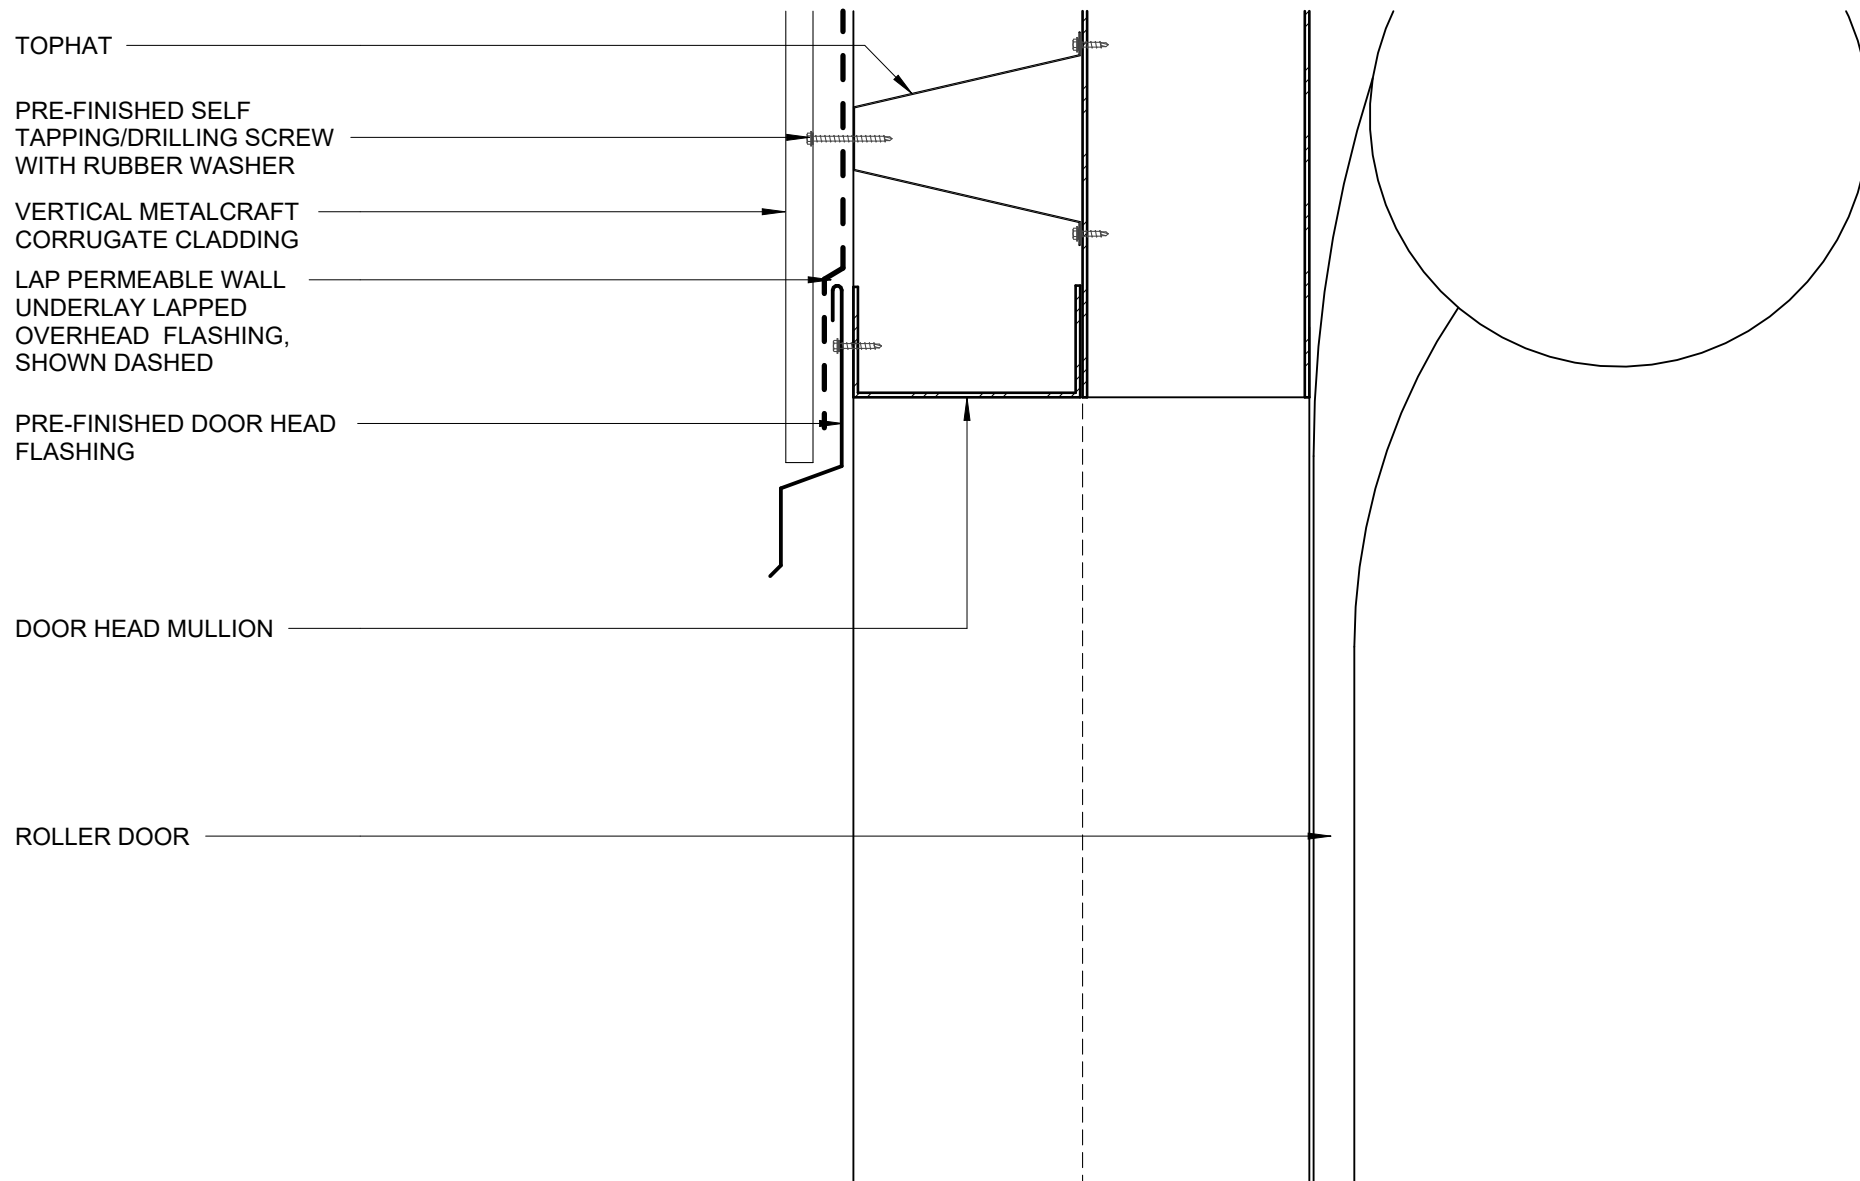

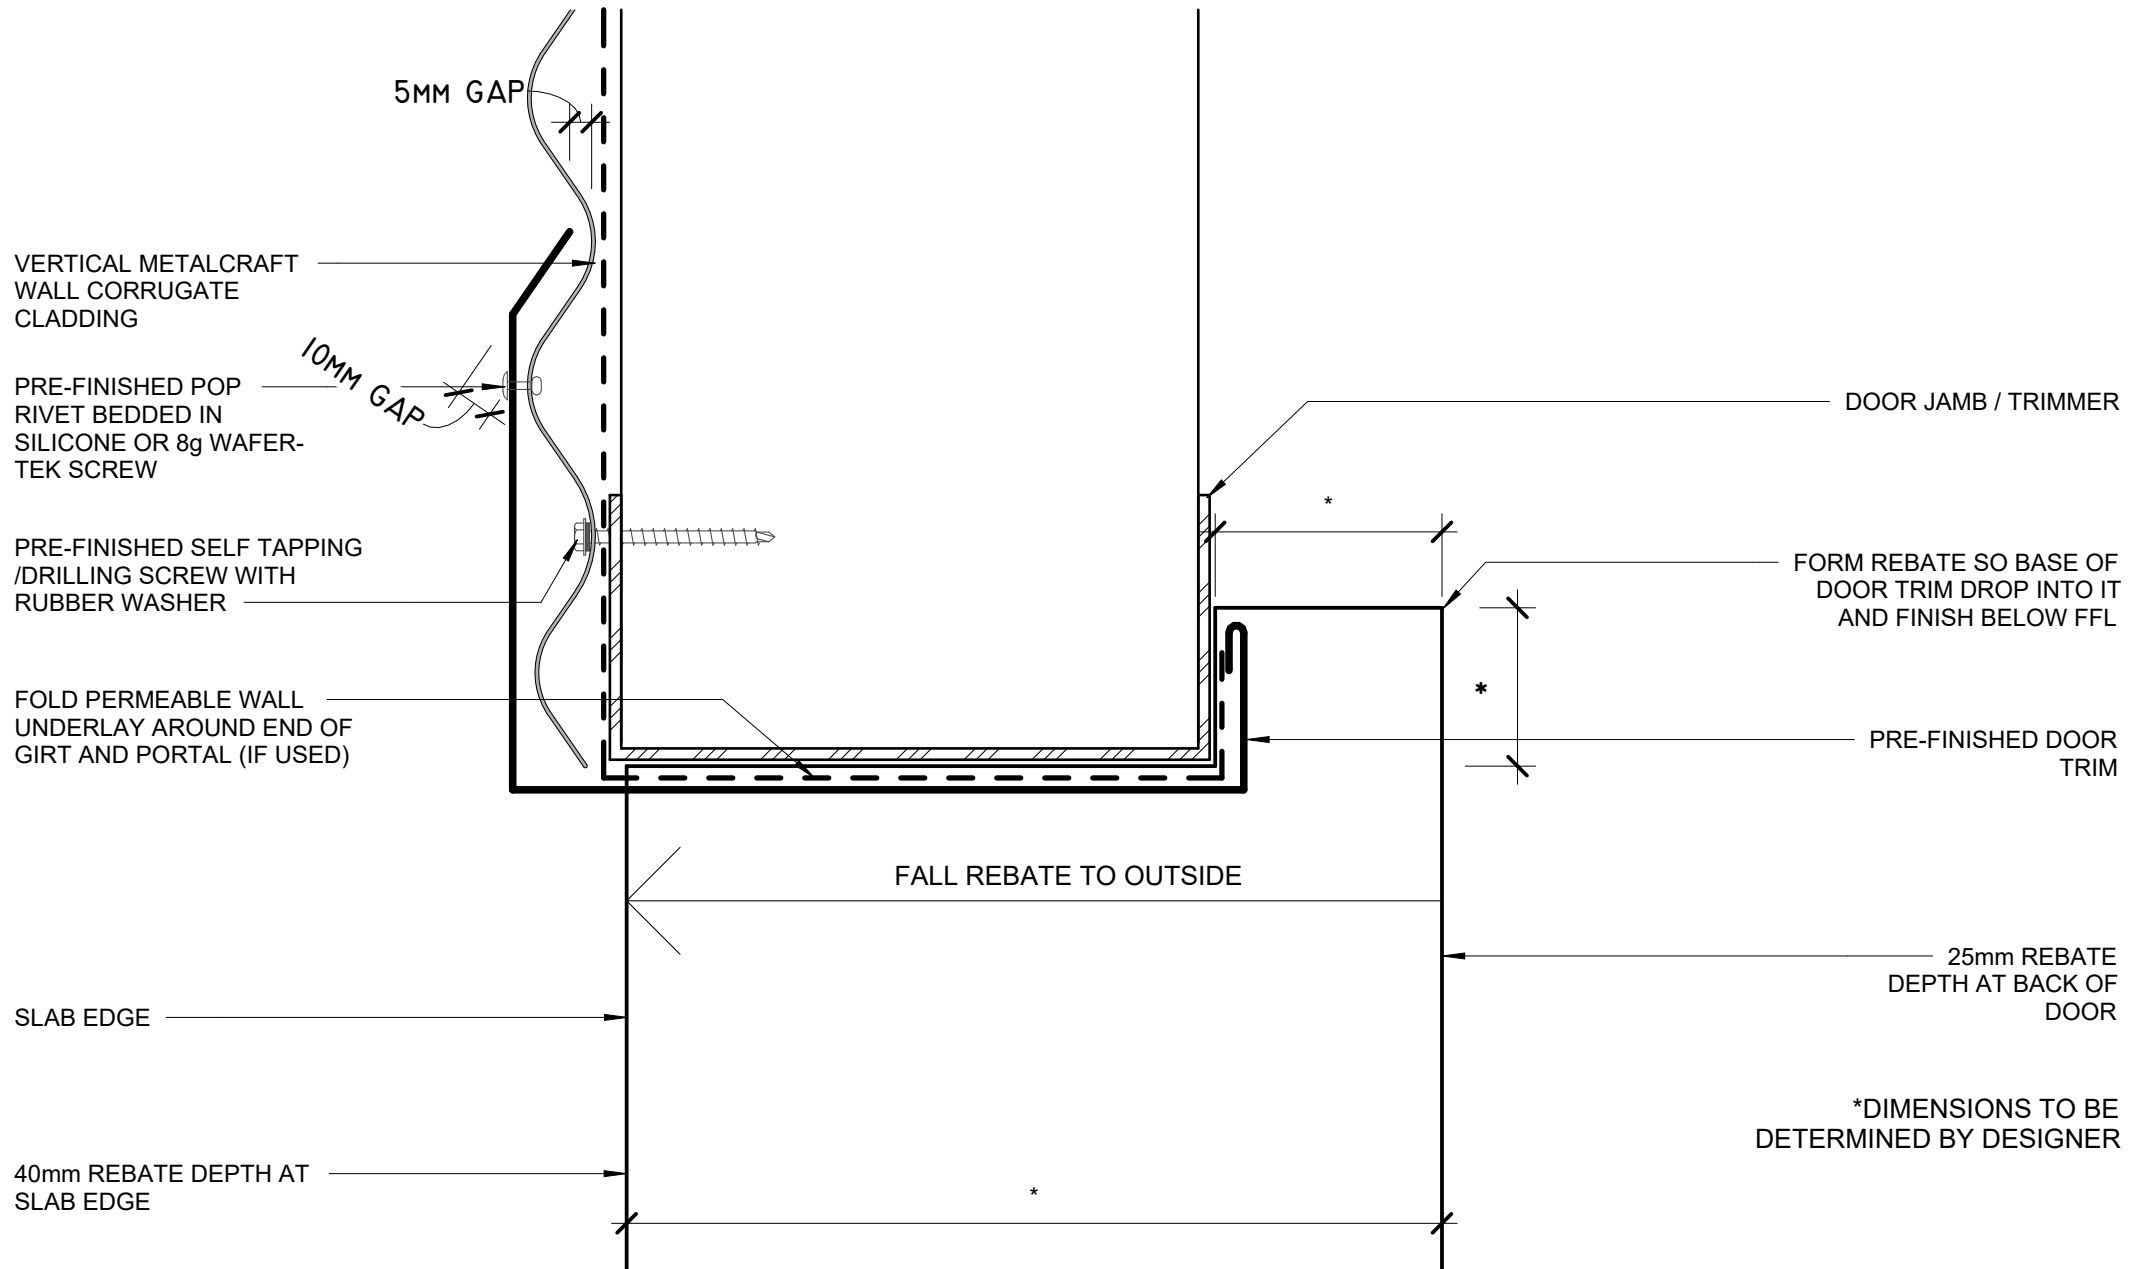

VERTICAL METALCRAFT
CORRUGATE CLADDING


PERMEABLE WALL UNDERLAY,
SHOWN DASHED

PRE-FINISHED SELF TAPPING/DRILLING
SCREW WITH RUBBER WASHER

PRE-FINISHED DOOR HEAD
FLASHING

DOOR TRANSOM / FRAME

DOOR

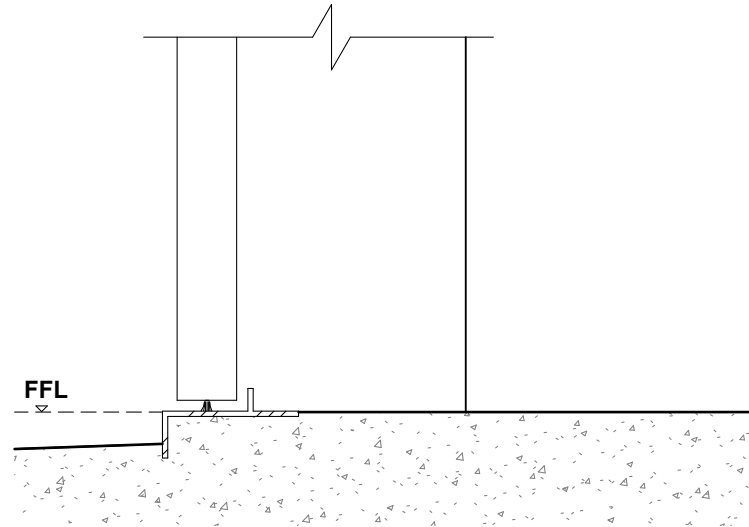

NOTE:
DOOR TRANSOM / FRAME IS
CONTINUOUS AROUND DOOR;
SIDE FLANGES OF FRAME ARE
SET EITHER ON CREST OR RIBS
OF VERTICAL METALCRAFT
CLADDING

