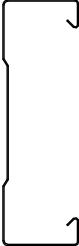
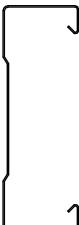
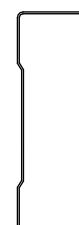
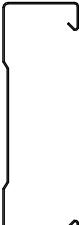
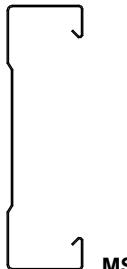
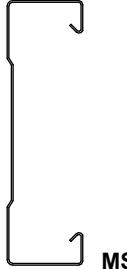
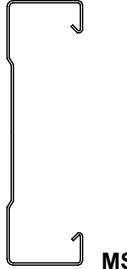


MSS SECTION GEOMETRY

<u>Detail list</u>	<u>Sheet Name</u>	<u>Date</u>
00 / 30	COVER SHEET	DEC 2025
01 / 30	ALL MSS SECTION	DEC 2025
02 / 30	MSS 150/12	DEC 2025
03 / 30	MSS 150/15	DEC 2025
04 / 30	MSS 150/18	DEC 2025
05 / 30	MSS 150/23	DEC 2025
06 / 30	MSS 200/12	DEC 2025
07 / 30	MSS 200/15	DEC 2025
08 / 30	MSS 200/18	DEC 2025
09 / 30	MSS 200/23	DEC 2025
10 / 30	MSS 250/13	DEC 2025
11 / 30	MSS 250/15	DEC 2025
12 / 30	MSS 250/18	DEC 2025
13 / 30	MSS 250/23	DEC 2025
14 / 30	MSS 275/15	DEC 2025
15 / 30	MSS 275/18	DEC 2025
16 / 30	MSS 300/15	DEC 2025
17 / 30	MSS 300/18	DEC 2025
18 / 30	MSS 300/23	DEC 2025
19 / 30	MSS 300/24	DEC 2025
20 / 30	MSS 300/30	DEC 2025
21 / 30	MSS 325/15	DEC 2025
22 / 30	MSS 325/18	DEC 2025
23 / 30	MSS 350/18	DEC 2025
24 / 30	MSS 350/23	DEC 2025
25 / 30	MSS 350/24	DEC 2025
26 / 30	MSS 350/30	DEC 2025
27 / 30	MSS 400/20	DEC 2025
28 / 30	MSS 400/23	DEC 2025
29 / 30	MSS 400/24	DEC 2025
30 / 30	MSS 400/30	DEC 2025

150	200	250	275	300	325
					
MSS 150/12	MSS 200/12	MSS 250/13	MSS 275/15	MSS 300/15	MSS 325/15
					
MSS 150/15	MSS 200/15	MSS 250/15		MSS 300/18	
				 	
MSS 150/18	MSS 200/18	MSS 250/18	MSS 275/18	MSS 300/23 300/24	MSS 325/18
					
MSS 150/23	MSS 200/23	MSS 250/23		MSS 300/30	
350		400			
					
1 MSS 350/18	1 MSS 350/24				
					
1 MSS 350/23	1 MSS 350/30		MSS 400/20	MSS 400/23	MSS 400/24
MSS 400/30					

TOLERANCE

WEB DEPTH	+/- 2mm
HOLE CENTRES	+/- 1.5mm
FLANGE WIDTH	+/- 2mm
LENGTH	+/- 3mm
WEB/FLANGE ANGLE	+/- 1.5mm
LIP	+/- 1mm

ALL DIMENSIONS ARE IN MILLIMETRES. PROFILE DIMENSIONS ARE NOMINAL AND MAY VARY WITH CHANGES DEPENDING ON MATERIAL AND TOLERANCES.

DISCLAIMER:
All details to be used for indicative purposes only. The detail does not constitute a complete description of the goods nor an express statement about their suitability for any particular purpose. All data is provided as a guide only and Metalcraft Roofing do not accept any liability for loss or damage suffered from the use of this data.
© Metalcraft Roofing 2025, all rights reserved.

Scale 1 : 10

ALL MSS SECTION


Reference MSSPS

Rev. 1.0

Date DEC 2025

Sheet

01 / 30

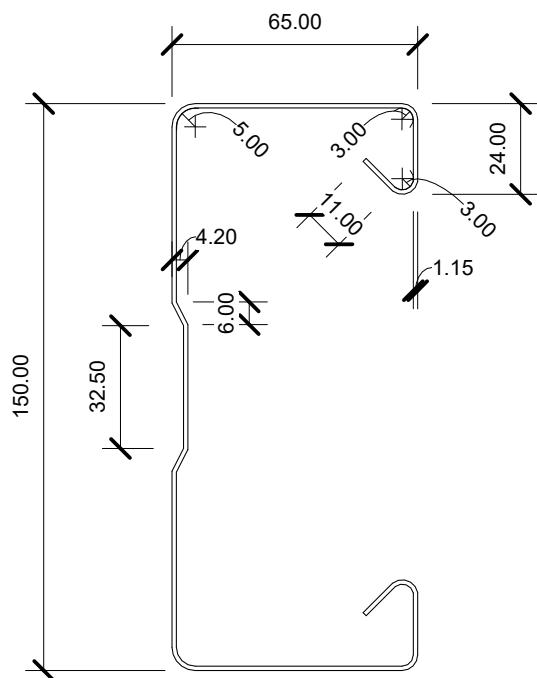

TOLERANCE

WEB DEPTH	+ / - 2mm
HOLE CENTRES	+ / - 1.5mm
FLANGE WIDTH	+ / - 2mm
LENGTH	+ / - 3mm
WEB/FLANGE ANGLE	+ / - 1.5mm
LIP	+ / - 1mm

ALL DIMENSIONS ARE IN MILLIMETRES. PROFILE DIMENSIONS ARE NOMINAL AND MAY VARY WITH CHANGES DEPENDING ON MATERIAL AND TOLERANCES.

DISCLAIMER:
All details to be used for indicative purposes only. The detail does not constitute a complete description of the goods nor an express statement about their suitability for any particular purpose. All data is provided as a guide only and Metalcraft Roofing do not accept any liability for loss or damage suffered from the use of this data.
© Metalcraft Roofing 2025, all rights reserved.

Scale 1 : 2

MSS 150/12


Reference MSSPS

Rev. 1.0

Date DEC 2025

Sheet

02 / 30

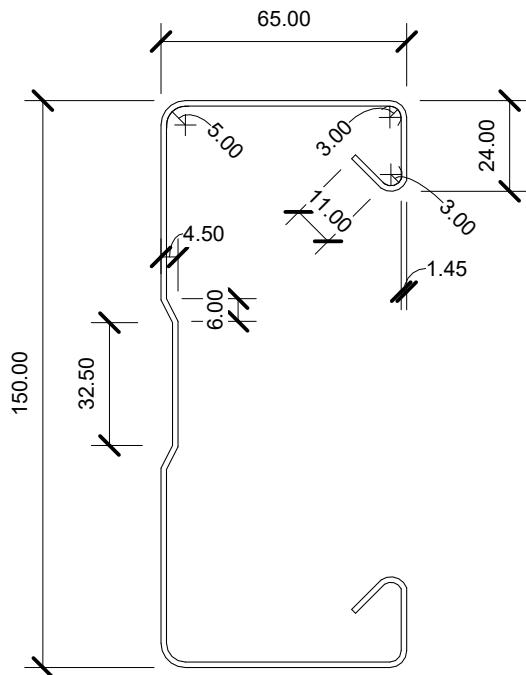


TOLERANCE

WEB DEPTH	+ / - 2mm
HOLE CENTRES	+ / - 1.5mm
FLANGE WIDTH	+ / - 2mm
LENGTH	+ / - 3mm
WEB/FLANGE ANGLE	+ / - 1.5mm
LIP	+ / - 1mm

ALL DIMENSIONS ARE IN MILLIMETRES. PROFILE DIMENSIONS ARE NOMINAL AND MAY VARY WITH CHANGES DEPENDING ON MATERIAL AND TOLERANCES.

DISCLAIMER:

All details to be used for indicative purposes only. The detail does not constitute a complete description of the goods nor an express statement about their suitability for any particular purpose. All data is provided as a guide only and Metalcraft Roofing do not accept any liability for loss or damage suffered from the use of this data. © Metalcraft Roofing 2025, all rights reserved.

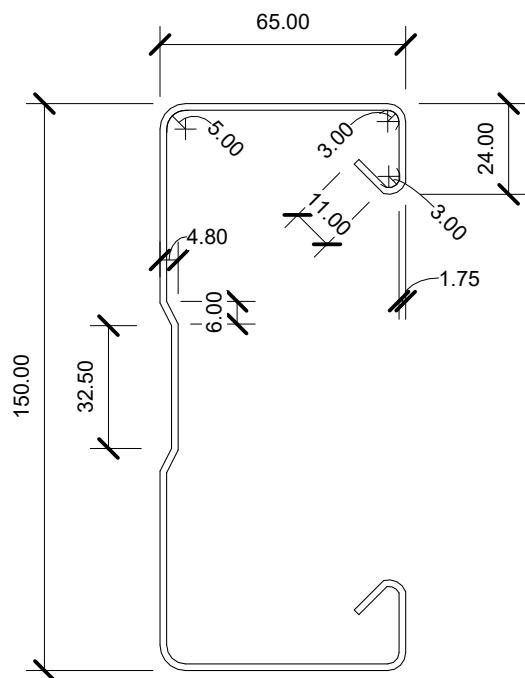


TOLERANCE

WEB DEPTH	+ / - 2mm
HOLE CENTRES	+ / - 1.5mm
FLANGE WIDTH	+ / - 2mm
LENGTH	+ / - 3mm
WEB/FLANGE ANGLE	+ / - 1.5mm
LIP	+ / - 1mm

ALL DIMENSIONS ARE IN MILLIMETRES. PROFILE DIMENSIONS ARE NOMINAL AND MAY VARY WITH CHANGES DEPENDING ON MATERIAL AND TOLERANCES.

DISCLAIMER:

All details to be used for indicative purposes only. The detail does not constitute a complete description of the goods nor an express statement about their suitability for any particular purpose. All data is provided as a guide only and Metalcraft Roofing do not accept any liability for loss or damage suffered from the use of this data. © Metalcraft Roofing 2025, all rights reserved.

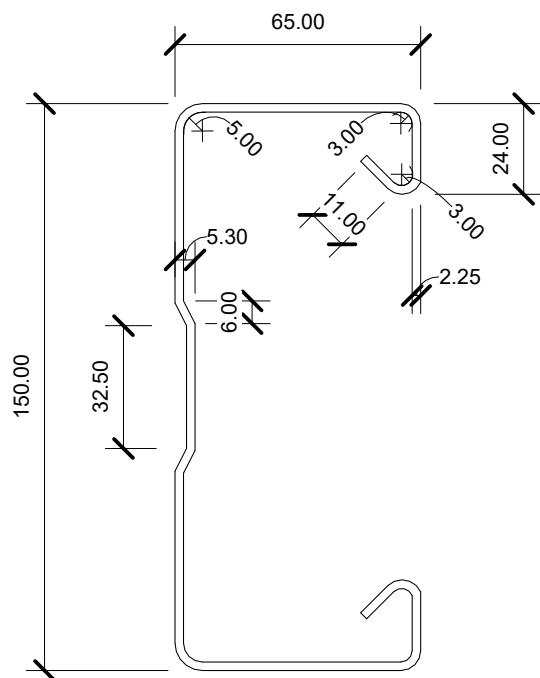

TOLEERENCE

WEB DEPTH	+ / - 2mm
HOLE CENTRES	+ / - 1.5mm
FLANGE WIDTH	+ / - 2mm
LENGTH	+ / - 3mm
WEB/FLANGE ANGLE	+ / - 1.5mm

LIP + / - 1mm
ALL DIMENSIONS ARE IN MILLIMETRES. PROFILE DIMENSIONS ARE NOMINAL
THE DRAWINGS CONTAIN THE MILLIMETRE UNIT IN ALL DIMENSIONS. UNLESS NOMINATED

DISCLAIMER:
All details to be used for indicative purposes only. The detail does not constitute a complete description of the goods nor an express statement about their suitability for any particular purpose. All data is provided as a guide only and Metalcraft Roofing do not accept any liability for loss or damage suffered from the use of this data.
© Metalcraft Roofing 2026. All rights reserved.

Scale 1 : 2

MSS 150/23


References MSSPS

Rev. 1.0

Date DEC 2025

Shoot

05 / 30

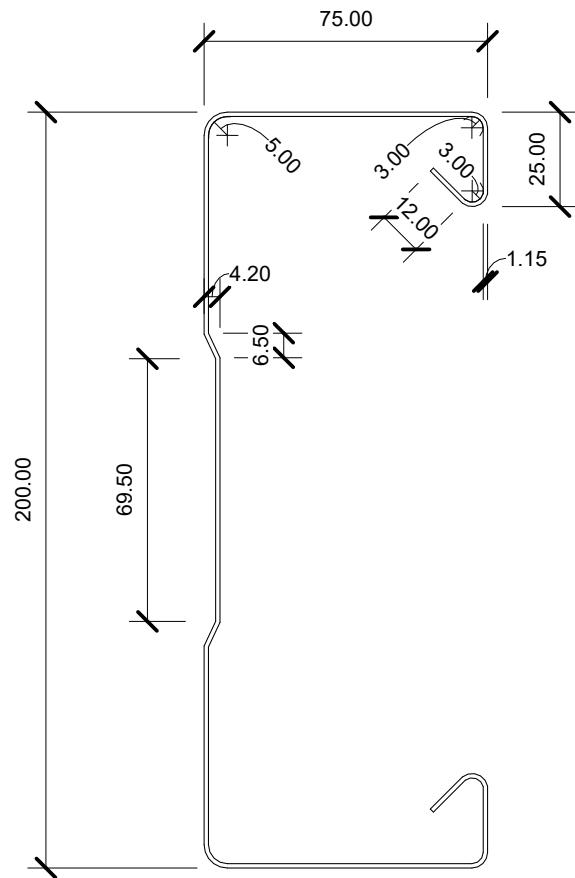


TOLERANCE

WEB DEPTH	+ / - 2mm
HOLE CENTRES	+ / - 1.5mm
FLANGE WIDTH	+ / - 2mm
LENGTH	+ / - 3mm
WEB/FLANGE ANGLE	+ / - 1.5mm
LIP	+ / - 1mm

ALL DIMENSIONS ARE IN MILLIMETRES. PROFILE DIMENSIONS ARE NOMINAL AND MAY VARY WITH CHANGES DEPENDING ON MATERIAL AND TOLERANCES.

DISCLAIMER:

All details to be used for indicative purposes only. The detail does not constitute a complete description of the goods nor an express statement about their suitability for any particular purpose. All data is provided as a guide only and Metalcraft Roofing do not accept any liability for loss or damage suffered from the use of this data. © Metalcraft Roofing 2025, all rights reserved.

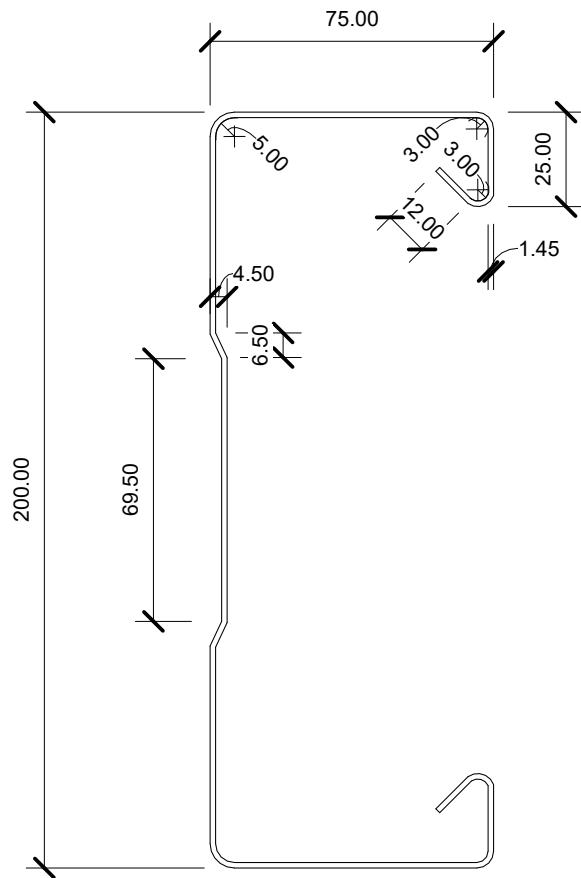


TOLERANCE

WEB DEPTH	+ / - 2mm
HOLE CENTRES	+ / - 1.5mm
FLANGE WIDTH	+ / - 2mm
LENGTH	+ / - 3mm
WEB/FLANGE ANGLE	+ / - 1.5mm
LIP	+ / - 1mm

ALL DIMENSIONS ARE IN MILLIMETRES. PROFILE DIMENSIONS ARE NOMINAL AND MAY VARY WITH CHANGES DEPENDING ON MATERIAL AND TOLERANCES.

DISCLAIMER:

All details to be used for indicative purposes only. The detail does not constitute a complete description of the goods nor an express statement about their suitability for any particular purpose. All data is provided as a guide only and Metalcraft Roofing do not accept any liability for loss or damage suffered from the use of this data. © Metalcraft Roofing 2025, all rights reserved.

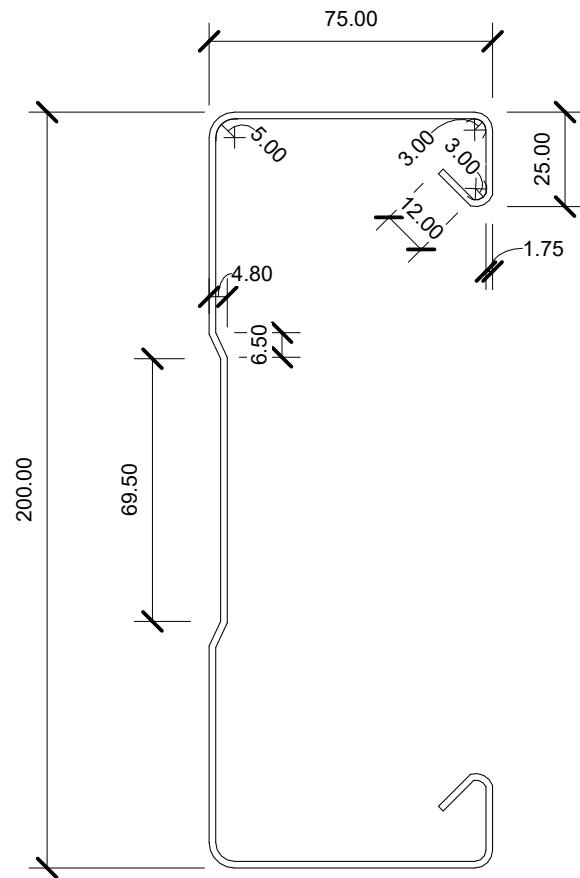


TOLERANCE

WEB DEPTH	+ / - 2mm
HOLE CENTRES	+ / - 1.5mm
FLANGE WIDTH	+ / - 2mm
LENGTH	+ / - 3mm
WEB/FLANGE ANGLE	+ / - 1.5mm
LIP	+ / - 1mm

ALL DIMENSIONS ARE IN MILLIMETRES. PROFILE DIMENSIONS ARE NOMINAL AND MAY VARY WITH CHANGES DEPENDING ON MATERIAL AND TOLERANCES.

DISCLAIMER:

All details to be used for indicative purposes only. The detail does not constitute a complete description of the goods nor an express statement about their suitability for any particular purpose. All data is provided as a guide only and Metalcraft Roofing do not accept any liability for loss or damage suffered from the use of this data. © Metalcraft Roofing 2025, all rights reserved.

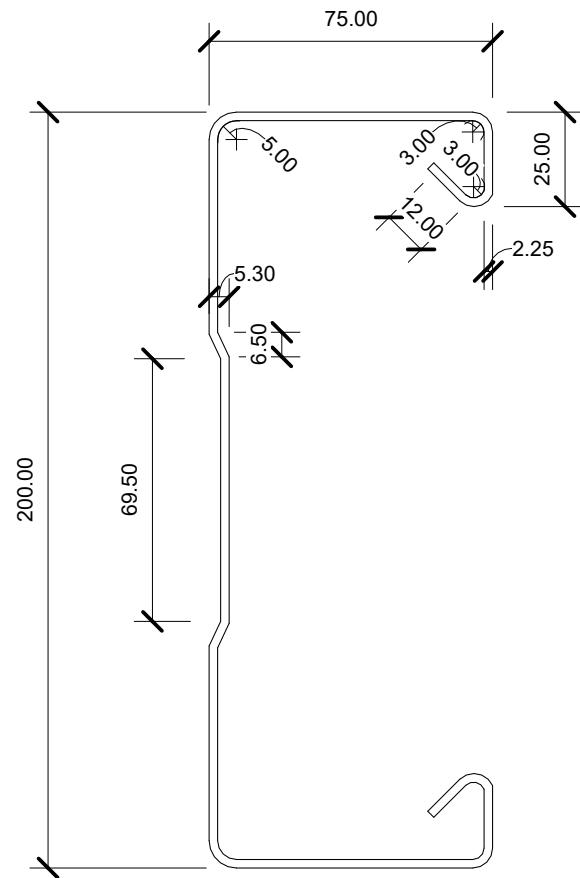


TOLERANCE

WEB DEPTH	+ / - 2mm
HOLE CENTRES	+ / - 1.5mm
FLANGE WIDTH	+ / - 2mm
LENGTH	+ / - 3mm
WEB/FLANGE ANGLE	+ / - 1.5mm
LIP	+ / - 1mm

ALL DIMENSIONS ARE IN MILLIMETRES. PROFILE DIMENSIONS ARE NOMINAL AND MAY VARY WITH CHANGES DEPENDING ON MATERIAL AND TOLERANCES.

DISCLAIMER:


All details to be used for indicative purposes only. The detail does not constitute a complete description of the goods nor an express statement about their suitability for any particular purpose. All data is provided as a guide only and Metalcraft Roofing do not accept any liability for loss or damage suffered from the use of this data. © Metalcraft Roofing 2025, all rights reserved.

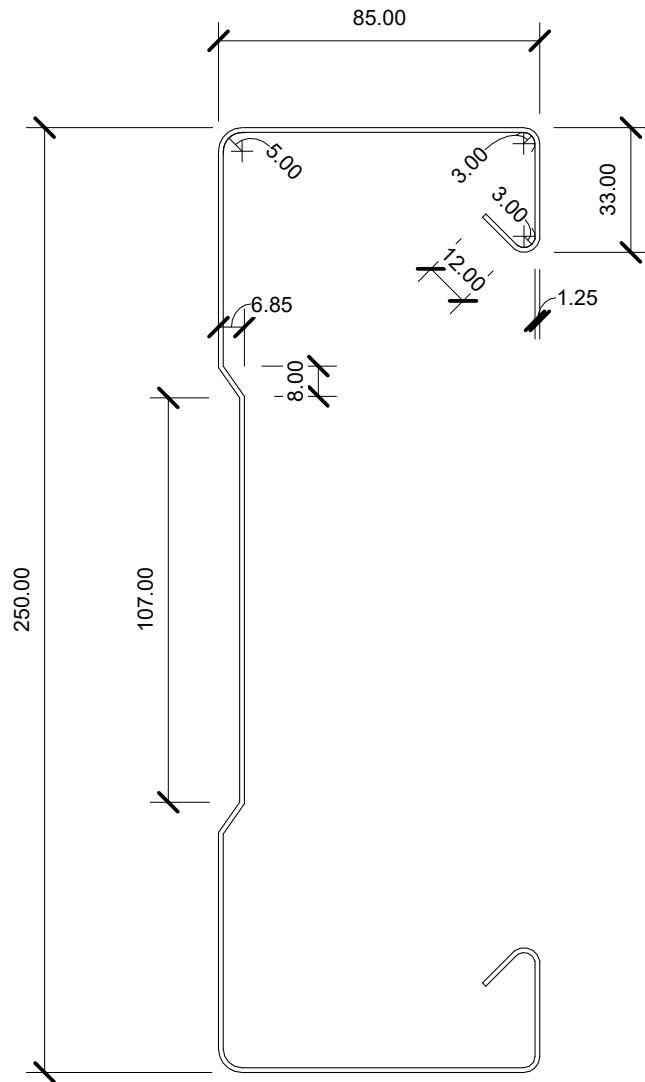

TOLERANCE

WEB DEPTH	+ / - 2mm
HOLE CENTRES	+ / - 1.5mm
FLANGE WIDTH	+ / - 2mm
LENGTH	+ / - 3mm
WEB/FLANGE ANGLE	+ / - 1.5mm
LIP	+ / - 1mm


ALL DIMENSIONS ARE IN MILLIMETRES. PROFILE DIMENSIONS ARE NOMINAL AND MAY VARY WITH CHANGES DEPENDING ON MATERIAL AND TOLERANCES.

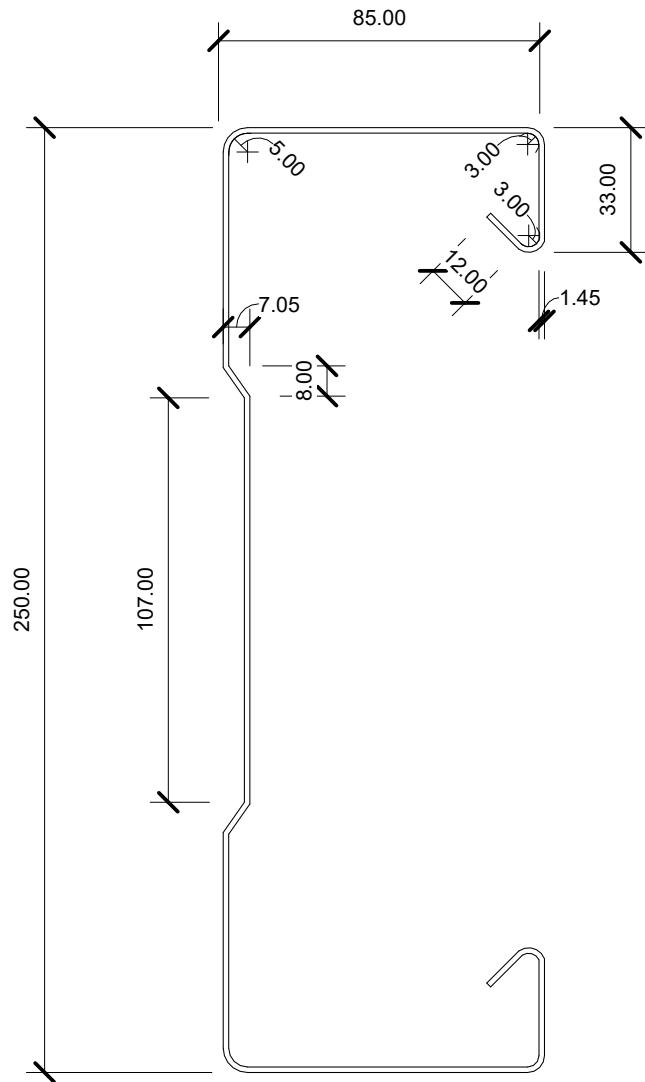

TOLERANCE

WEB DEPTH	+ / - 2mm
HOLE CENTRES	+ / - 1.5mm
FLANGE WIDTH	+ / - 2mm
LENGTH	+ / - 3mm
WEB/FLANGE ANGLE	+ / - 1.5mm
LIP	+ / - 1mm


ALL DIMENSIONS ARE IN MILLIMETRES. PROFILE DIMENSIONS ARE NOMINAL AND MAY VARY WITH CHANGES DEPENDING ON MATERIAL AND TOLERANCES.

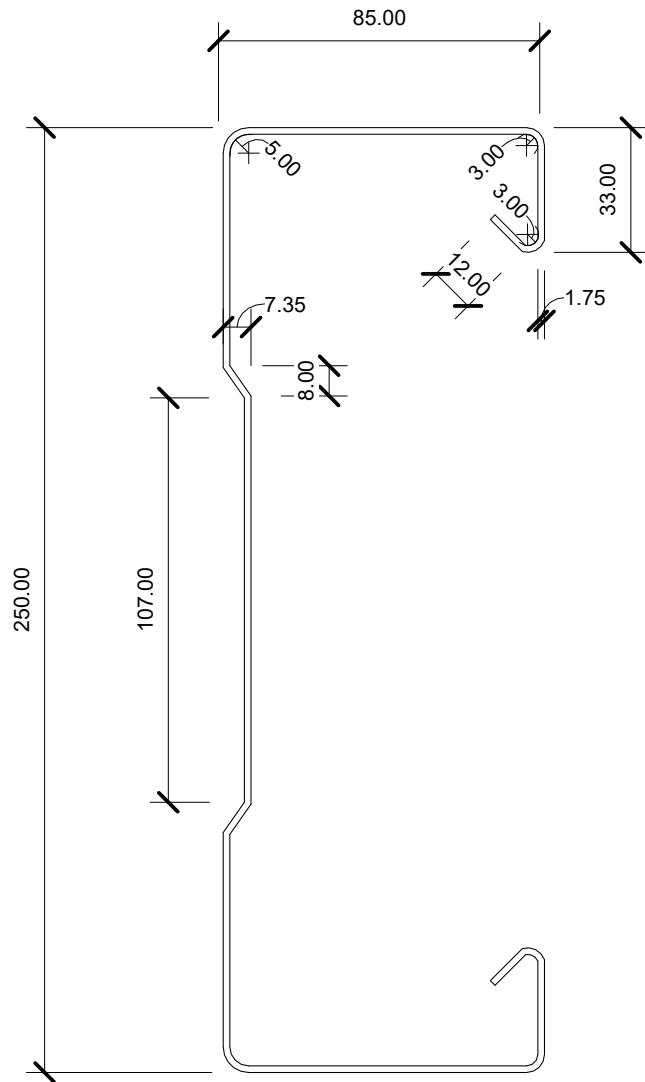

TOLERANCE

WEB DEPTH	+/- 2mm
HOLE CENTRES	+/- 1.5mm
FLANGE WIDTH	+/- 2mm
LENGTH	+/- 3mm
WEB/FLANGE ANGLE	+/- 1.5mm
LIP	+/- 1mm


ALL DIMENSIONS ARE IN MILLIMETRES. PROFILE DIMENSIONS ARE NOMINAL AND MAY VARY WITH CHANGES DEPENDING ON MATERIAL AND TOLERANCES.

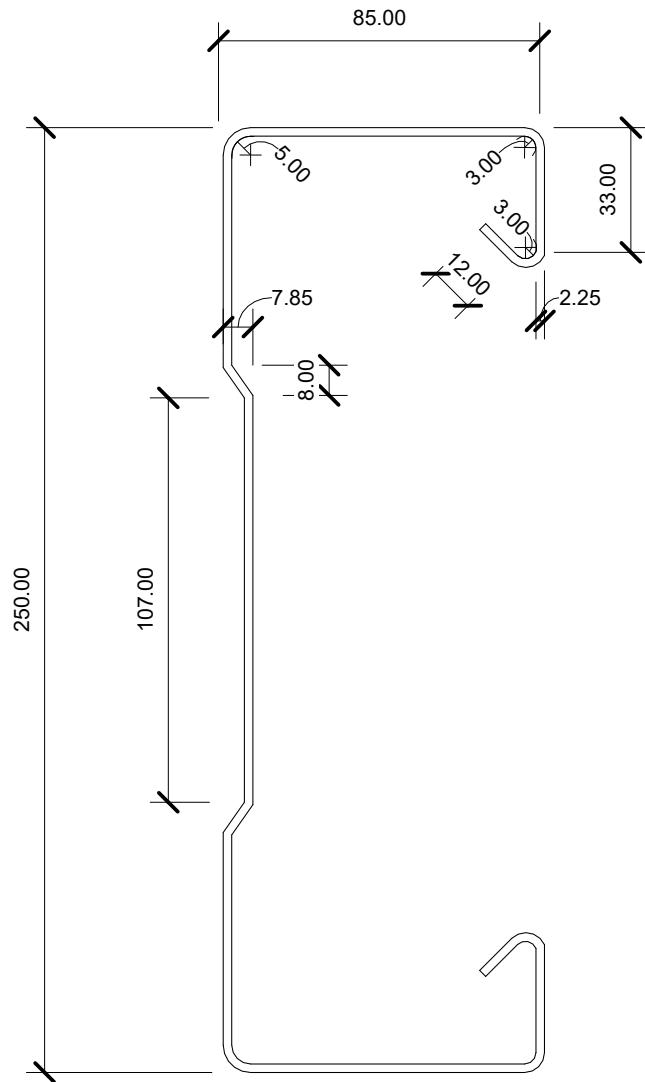

TOLERANCE

WEB DEPTH	+ / - 2mm
HOLE CENTRES	+ / - 1.5mm
FLANGE WIDTH	+ / - 2mm
LENGTH	+ / - 3mm
WEB/FLANGE ANGLE	+ / - 1.5mm
LIP	+ / - 1mm

ALL DIMENSIONS ARE IN MILLIMETRES. PROFILE DIMENSIONS ARE NOMINAL AND MAY VARY WITH CHANGES DEPENDING ON MATERIAL AND TOLERANCES.

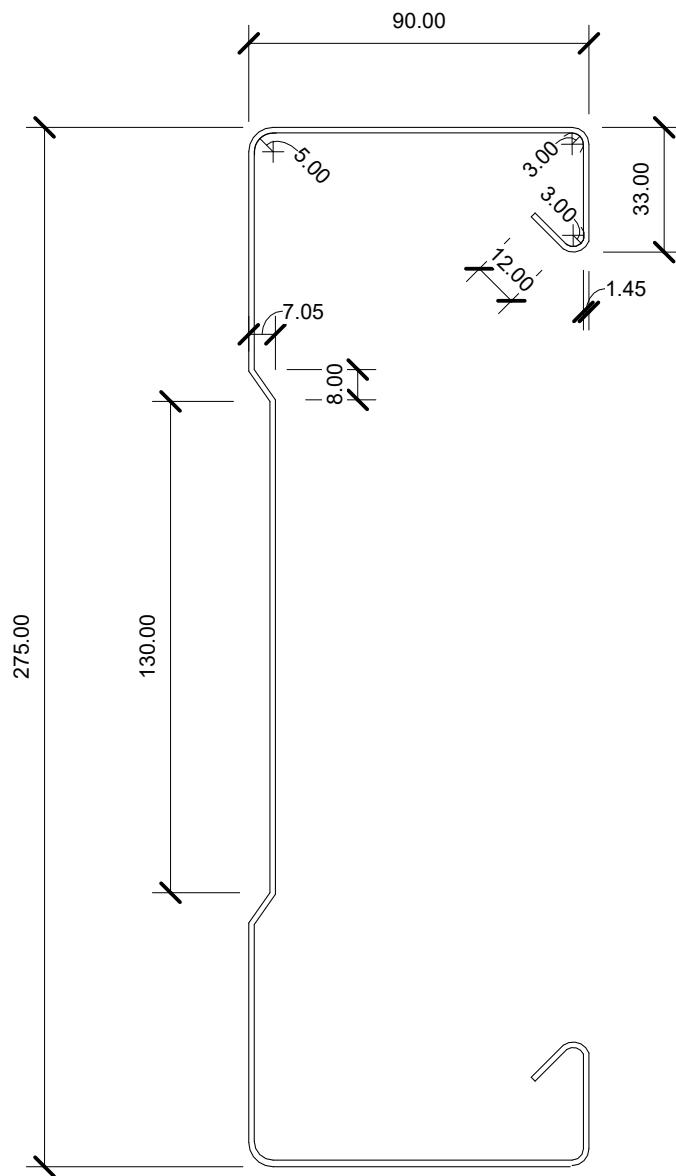


TOLERANCE

WEB DEPTH	+ / - 2mm
HOLE CENTRES	+ / - 1.5mm
FLANGE WIDTH	+ / - 2mm
LENGTH	+ / - 3mm
WEB/FLANGE ANGLE	+ / - 1.5mm
LIP	+ / - 1mm

ALL DIMENSIONS ARE IN MILLIMETRES. PROFILE DIMENSIONS ARE NOMINAL AND MAY VARY WITH CHANGES DEPENDING ON MATERIAL AND TOLERANCES.

DISCLAIMER:

All details to be used for indicative purposes only. The detail does not constitute a complete description of the goods nor an express statement about their suitability for any particular purpose. All data is provided as a guide only and Metalcraft Roofing do not accept any liability for loss or damage suffered from the use of this data. © Metalcraft Roofing 2025, all rights reserved.

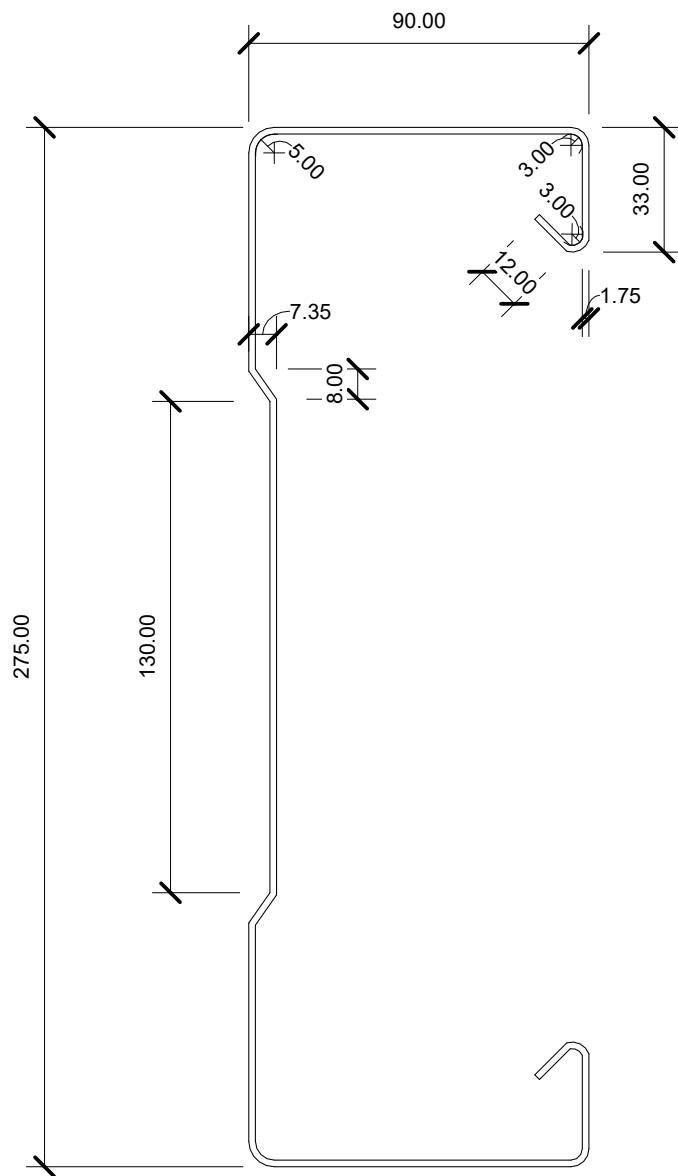

TOLERANCE

WEB DEPTH	+ / - 2mm
HOLE CENTRES	+ / - 1.5mm
FLANGE WIDTH	+ / - 2mm
LENGTH	+ / - 3mm
WEB/FLANGE ANGLE	+ / - 1.5mm
LIP	+ / - 1mm

ALL DIMENSIONS ARE IN MILLIMETRES. PROFILE DIMENSIONS ARE NOMINAL AND MAY VARY WITH CHANGES DEPENDING ON MATERIAL AND TOLERANCES.

DISCLAIMER:
All details to be used for indicative purposes only. The detail does not constitute a complete description of the goods nor an express statement about their suitability for any particular purpose. All data is provided as a guide only and Metalcraft Roofing do not accept any liability for loss or damage suffered from the use of this data.
© Metalcraft Roofing 2025, all rights reserved.

Scale 1 : 2

MSS 275/18


Reference MSSPS

Rev. 1.0

Date DEC 2025

Sheet


15 / 30

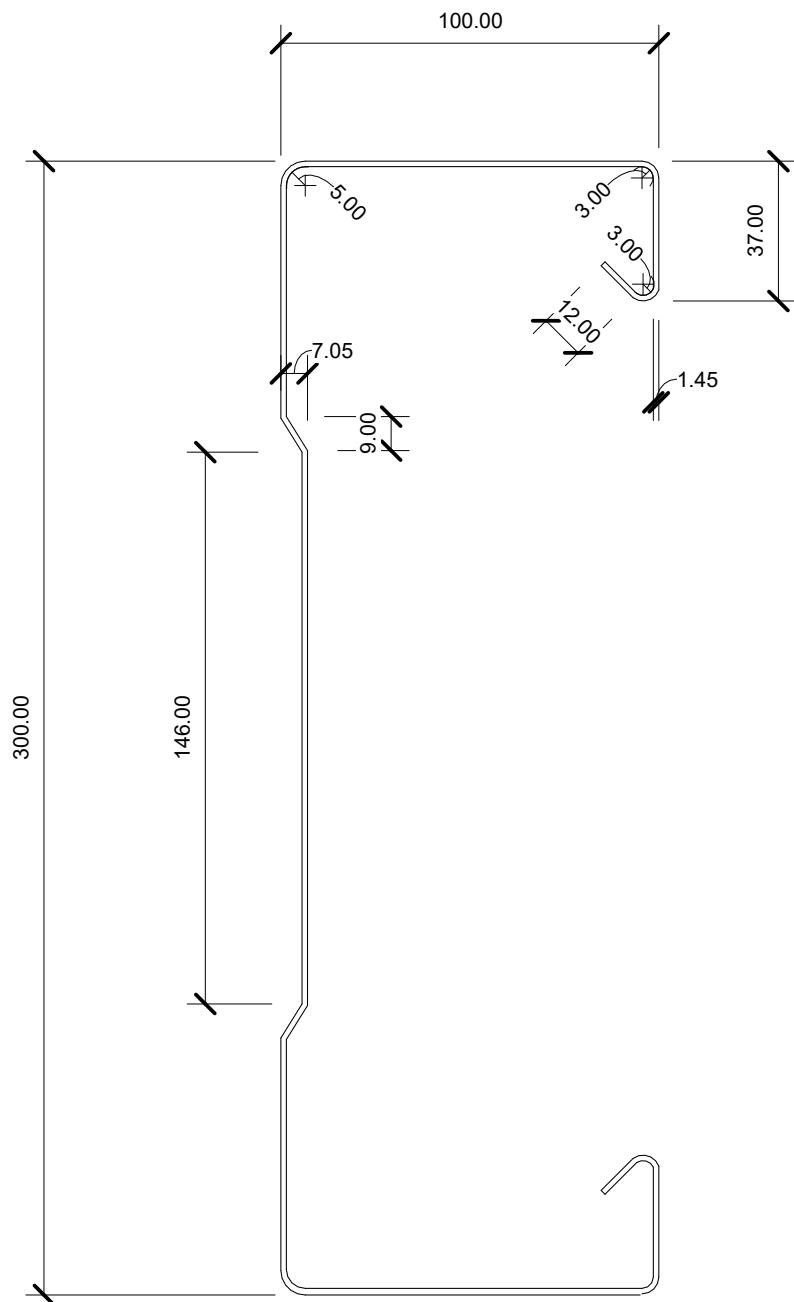

TOLERANCE

WEB DEPTH	+ / - 2mm
HOLE CENTRES	+ / - 1.5mm
FLANGE WIDTH	+ / - 2mm
LENGTH	+ / - 3mm
WEB/FLANGE ANGLE	+ / - 1.5mm
LIP	+ / - 1mm


ALL DIMENSIONS ARE IN MILLIMETRES. PROFILE DIMENSIONS ARE NOMINAL AND MAY VARY WITH CHANGES DEPENDING ON MATERIAL AND TOLERANCES.

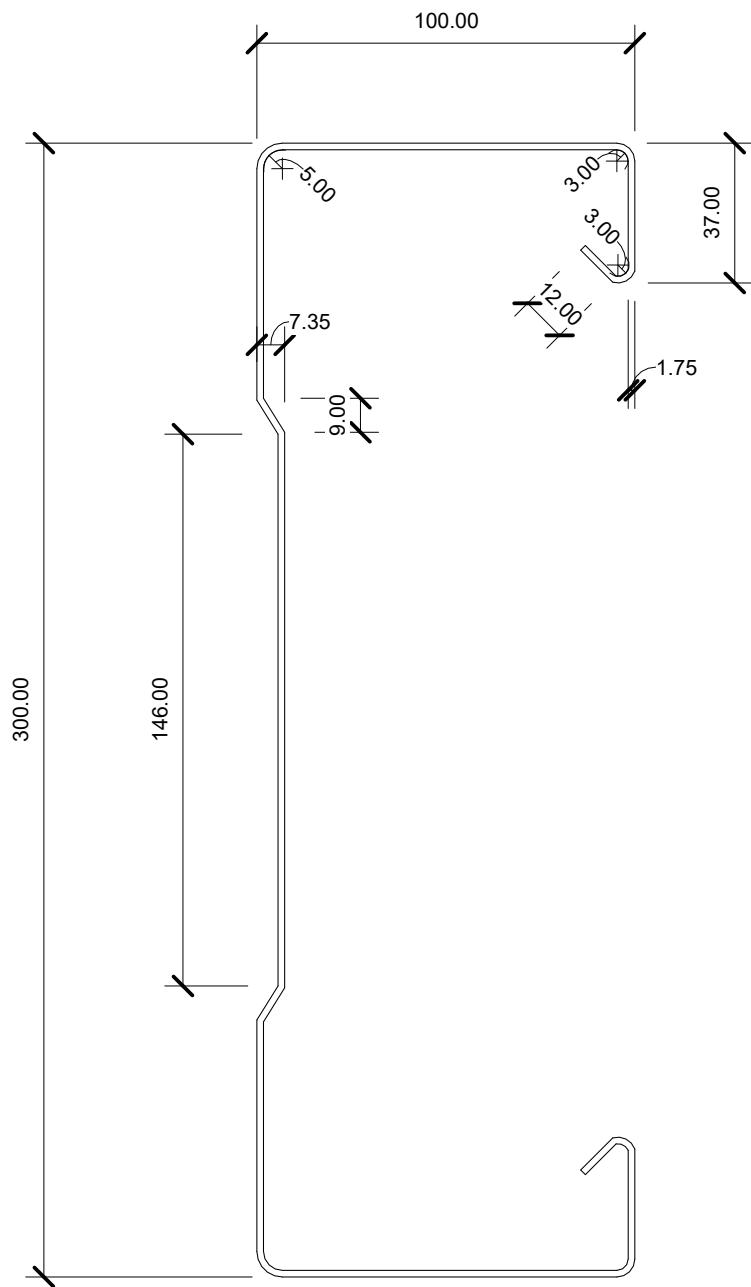

TOLERANCE

WEB DEPTH	+ / - 2mm
HOLE CENTRES	+ / - 1.5mm
FLANGE WIDTH	+ / - 2mm
LENGTH	+ / - 3mm
WEB/FLANGE ANGLE	+ / - 1.5mm
LIP	+ / - 1mm


ALL DIMENSIONS ARE IN MILLIMETRES. PROFILE DIMENSIONS ARE NOMINAL AND MAY VARY WITH CHANGES DEPENDING ON MATERIAL AND TOLERANCES.

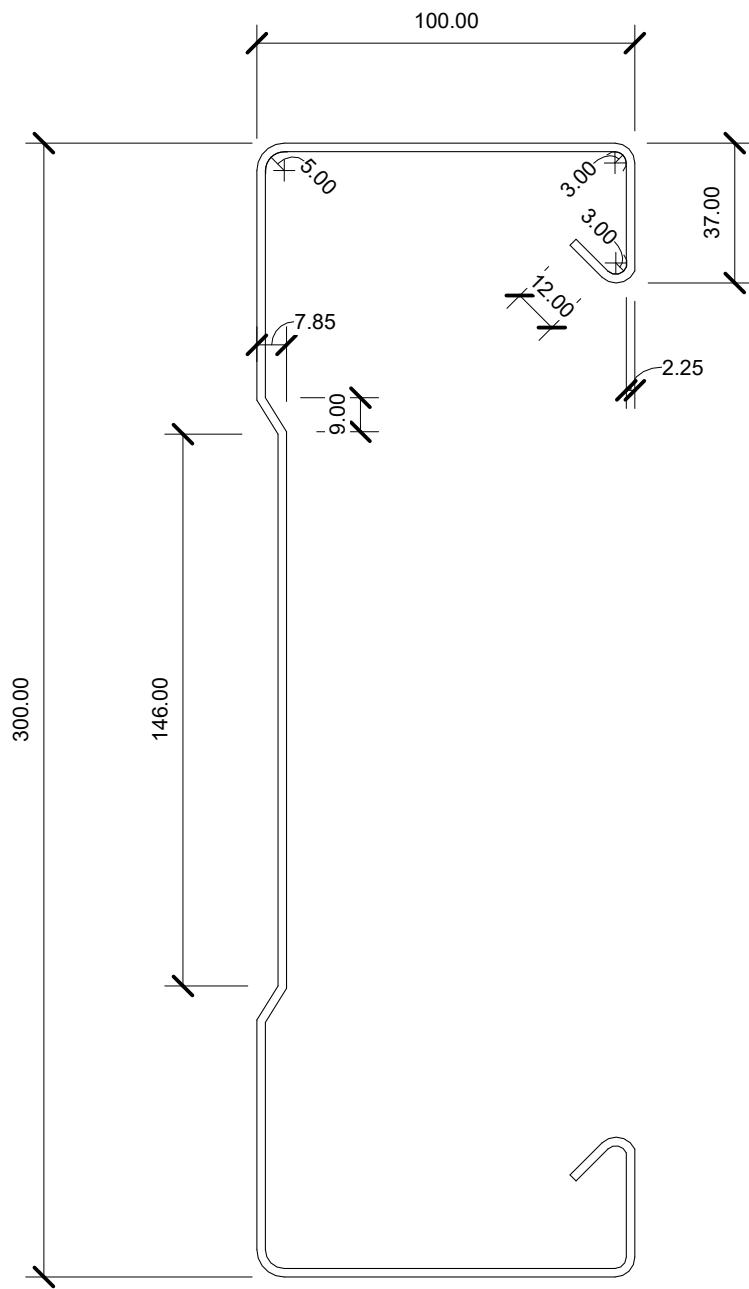

TOLERANCE

WEB DEPTH	+ / - 2mm
HOLE CENTRES	+ / - 1.5mm
FLANGE WIDTH	+ / - 2mm
LENGTH	+ / - 3mm
WEB/FLANGE ANGLE	+ / - 1.5mm
LIP	+ / - 1mm

ALL DIMENSIONS ARE IN MILLIMETRES. PROFILE DIMENSIONS ARE NOMINAL AND MAY VARY WITH CHANGES DEPENDING ON MATERIAL AND TOLERANCES.

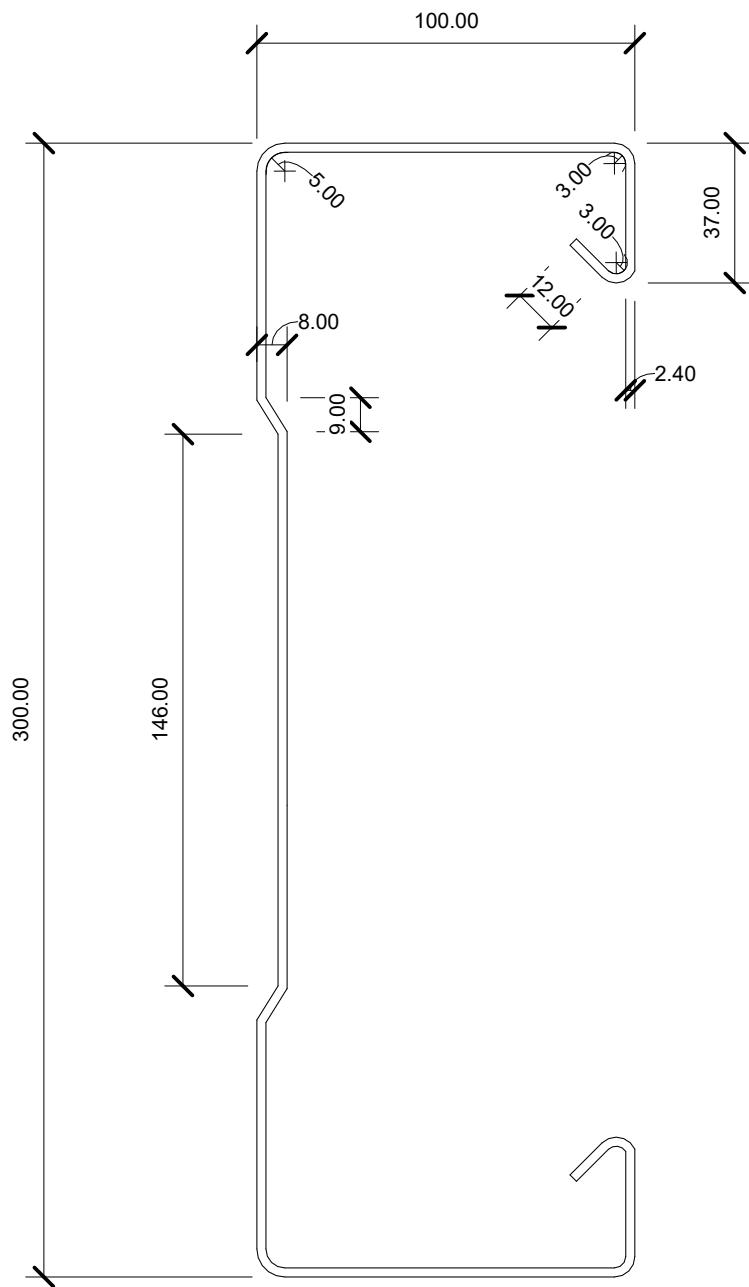


TOLERANCE

WEB DEPTH	+ / - 2mm
HOLE CENTRES	+ / - 1.5mm
FLANGE WIDTH	+ / - 2mm
LENGTH	+ / - 3mm
WEB/FLANGE ANGLE	+ / - 1.5mm
LIP	+ / - 1mm

ALL DIMENSIONS ARE IN MILLIMETRES. PROFILE DIMENSIONS ARE NOMINAL AND MAY VARY WITH CHANGES DEPENDING ON MATERIAL AND TOLERANCES.

DISCLAIMER:

All details to be used for indicative purposes only. The detail does not constitute a complete description of the goods nor an express statement about their suitability for any particular purpose. All data is provided as a guide only and Metalcraft Roofing do not accept any liability for loss or damage suffered from the use of this data. © Metalcraft Roofing 2025, all rights reserved.

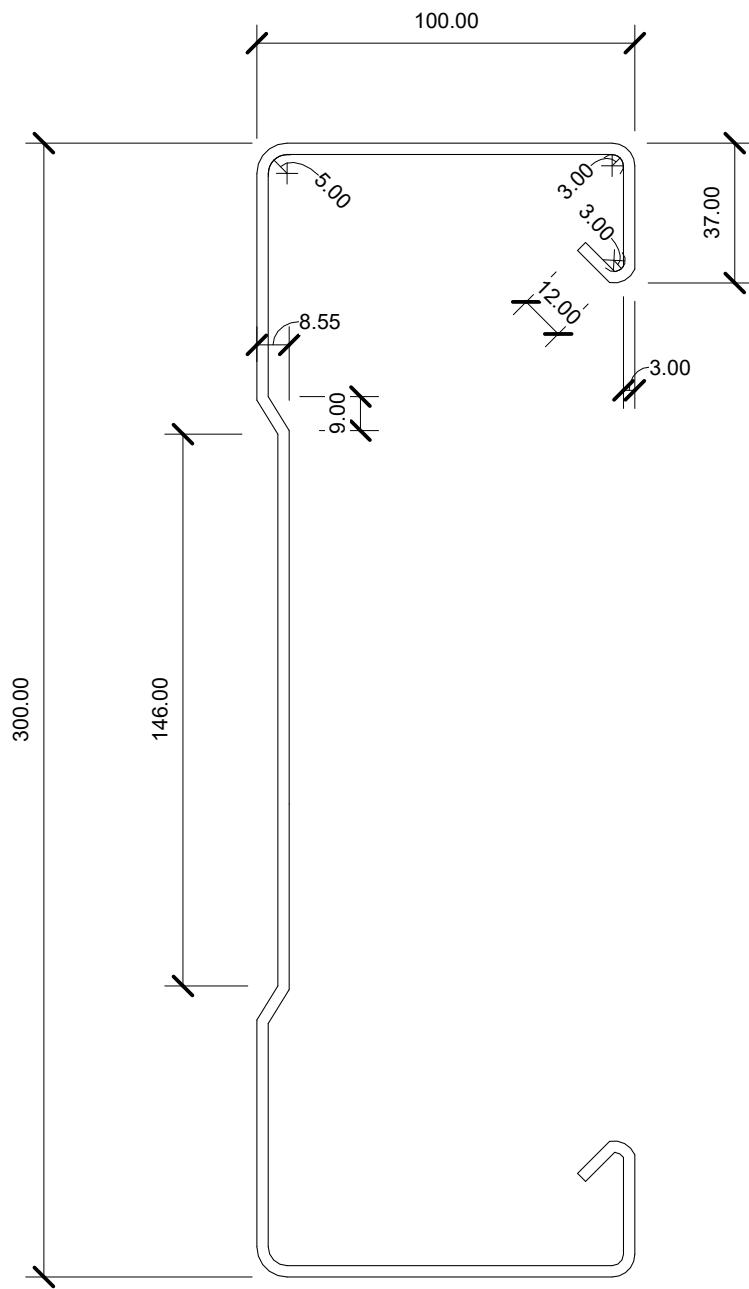


TOLERANCE

WEB DEPTH	+ / - 2mm
HOLE CENTRES	+ / - 1.5mm
FLANGE WIDTH	+ / - 2mm
LENGTH	+ / - 3mm
WEB/FLANGE ANGLE	+ / - 1.5mm
LIP	+ / - 1mm

ALL DIMENSIONS ARE IN MILLIMETRES. PROFILE DIMENSIONS ARE NOMINAL AND MAY VARY WITH CHANGES DEPENDING ON MATERIAL AND TOLERANCES.

DISCLAIMER:


All details to be used for indicative purposes only. The detail does not constitute a complete description of the goods nor an express statement about their suitability for any particular purpose. All data is provided as a guide only and Metalcraft Roofing do not accept any liability for loss or damage suffered from the use of this data. © Metalcraft Roofing 2025, all rights reserved.

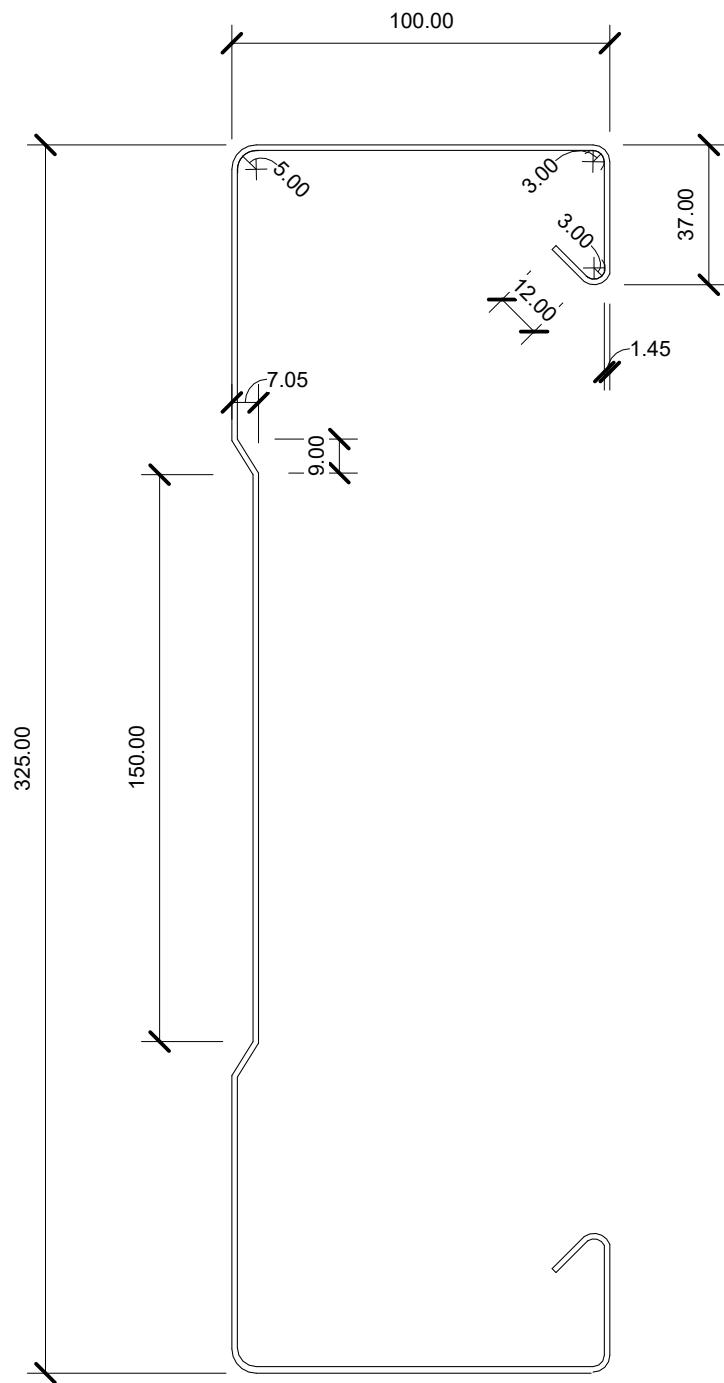

TOLERANCE

WEB DEPTH	+ / - 2mm
HOLE CENTRES	+ / - 1.5mm
FLANGE WIDTH	+ / - 2mm
LENGTH	+ / - 3mm
WEB/FLANGE ANGLE	+ / - 1.5mm
LIP	+ / - 1mm

ALL DIMENSIONS ARE IN MILLIMETRES. PROFILE DIMENSIONS ARE NOMINAL AND MAY VARY WITH CHANGES DEPENDING ON MATERIAL AND TOLERANCES.

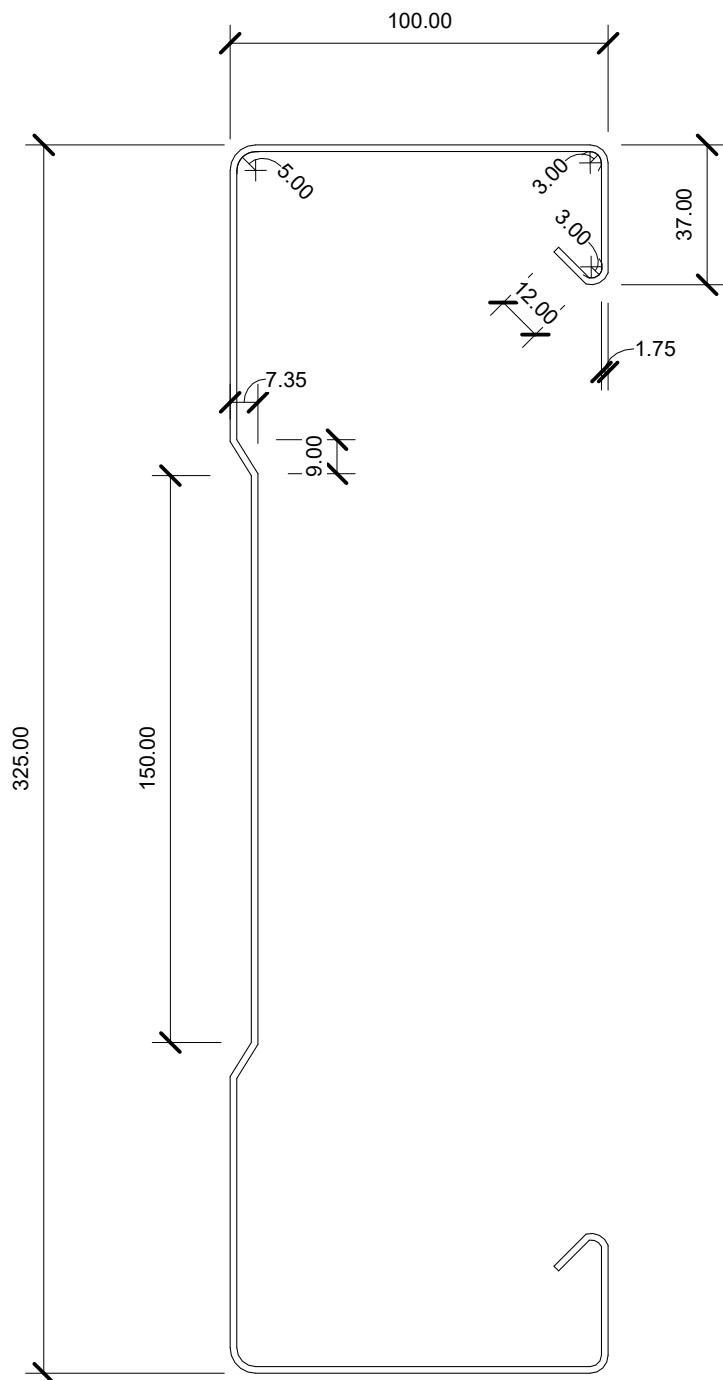


TOLERANCE

WEB DEPTH	+ / - 2mm
HOLE CENTRES	+ / - 1.5mm
FLANGE WIDTH	+ / - 2mm
LENGTH	+ / - 3mm
WEB/FLANGE ANGLE	+ / - 1.5mm
LIP	+ / - 1mm

ALL DIMENSIONS ARE IN MILLIMETRES. PROFILE DIMENSIONS ARE NOMINAL AND MAY VARY WITH CHANGES DEPENDING ON MATERIAL AND TOLERANCES.

DISCLAIMER:


All details to be used for indicative purposes only. The detail does not constitute a complete description of the goods nor an express statement about their suitability for any particular purpose. All data is provided as a guide only and Metalcraft Roofing do not accept any liability for loss or damage suffered from the use of this data. © Metalcraft Roofing 2025, all rights reserved.

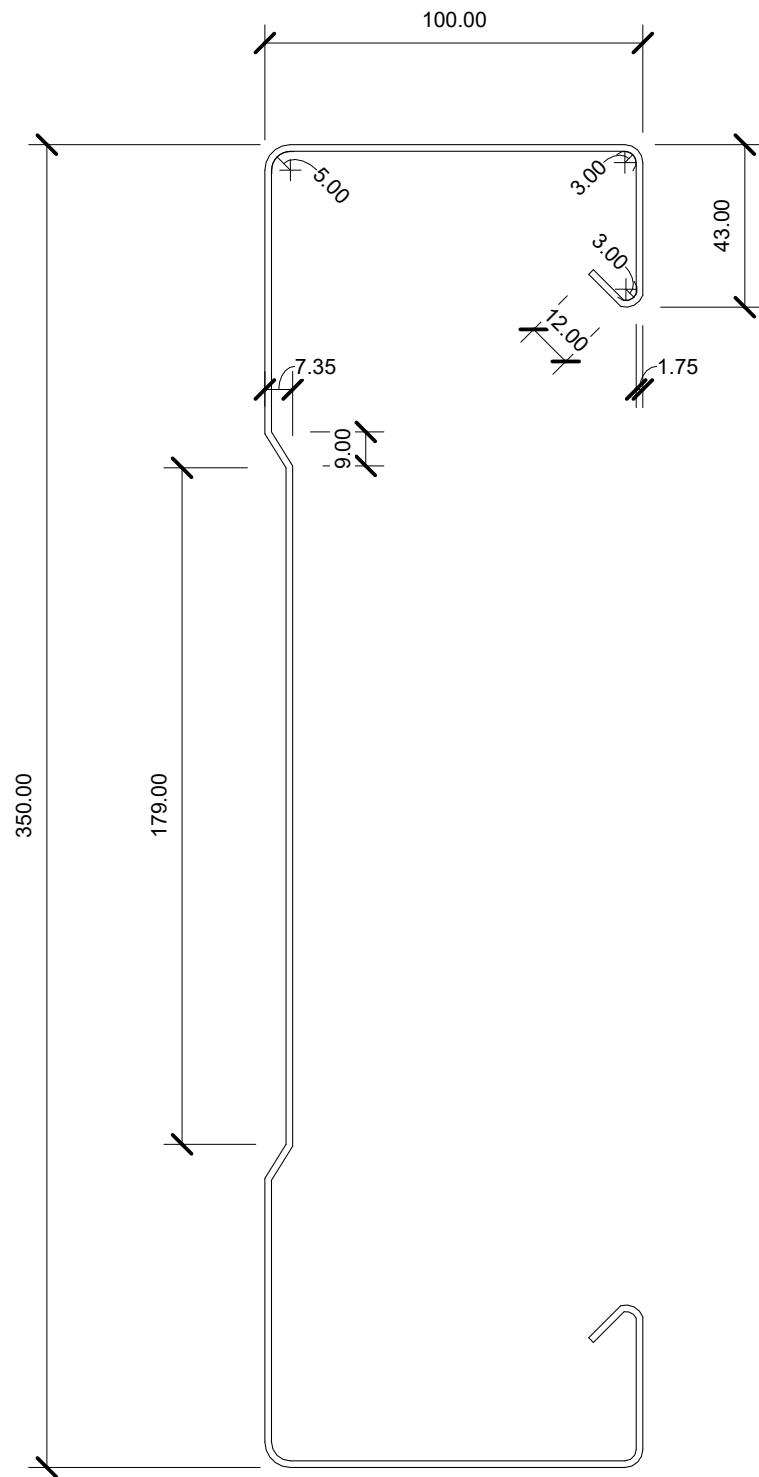

TOLERANCE

WEB DEPTH	+ / - 2mm
HOLE CENTRES	+ / - 1.5mm
FLANGE WIDTH	+ / - 2mm
LENGTH	+ / - 3mm
WEB/FLANGE ANGLE	+ / - 1.5mm
LIP	+ / - 1mm

ALL DIMENSIONS ARE IN MILLIMETRES. PROFILE DIMENSIONS ARE NOMINAL AND MAY VARY WITH CHANGES DEPENDING ON MATERIAL AND TOLERANCES.

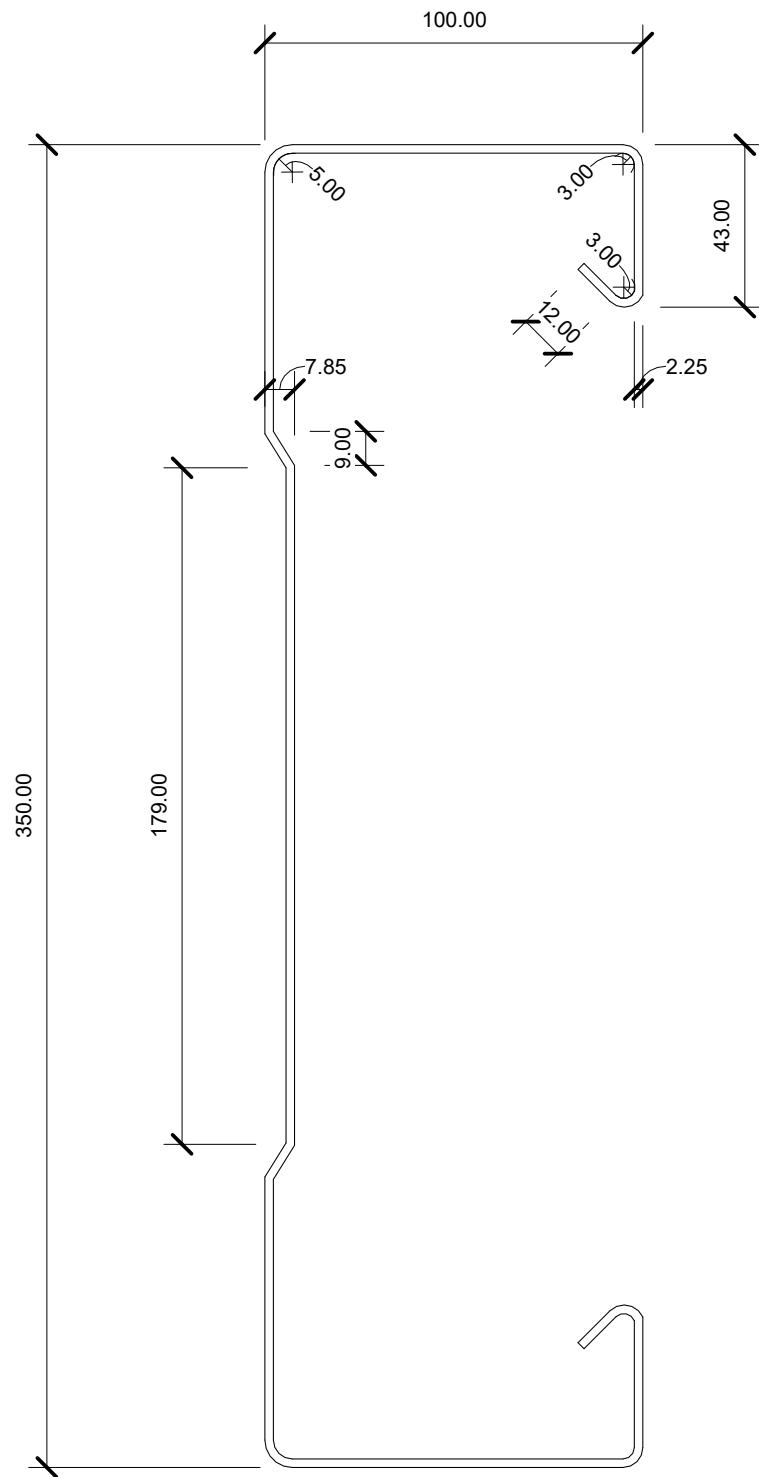


TOLERANCE

WEB DEPTH	+ / - 2mm
HOLE CENTRES	+ / - 1.5mm
FLANGE WIDTH	+ / - 2mm
LENGTH	+ / - 3mm
WEB/FLANGE ANGLE	+ / - 1.5mm
LIP	+ / - 1mm

ALL DIMENSIONS ARE IN MILLIMETRES. PROFILE DIMENSIONS ARE NOMINAL AND MAY VARY WITH CHANGES DEPENDING ON MATERIAL AND TOLERANCES.

DISCLAIMER:


All details to be used for indicative purposes only. The detail does not constitute a complete description of the goods nor an express statement about their suitability for any particular purpose. All data is provided as a guide only and Metalcraft Roofing do not accept any liability for loss or damage suffered from the use of this data. © Metalcraft Roofing 2025, all rights reserved.

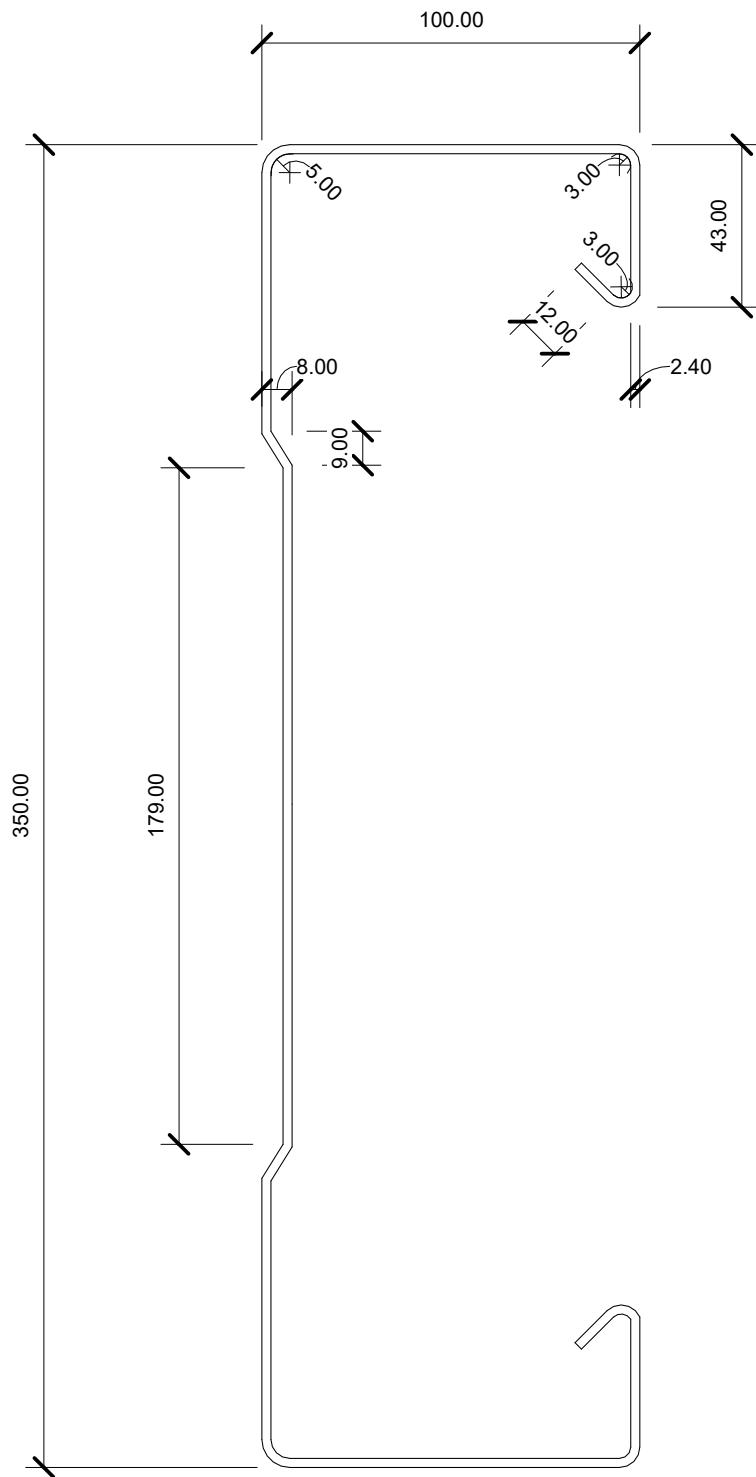

TOLERANCE

WEB DEPTH	+/- 2mm
HOLE CENTRES	+/- 1.5mm
FLANGE WIDTH	+/- 2mm
LENGTH	+/- 3mm
WEB/FLANGE ANGLE	+/- 1.5mm
LIP	+/- 1mm

ALL DIMENSIONS ARE IN MILLIMETRES. PROFILE DIMENSIONS ARE NOMINAL AND MAY VARY WITH CHANGES DEPENDING ON MATERIAL AND TOLERANCES.

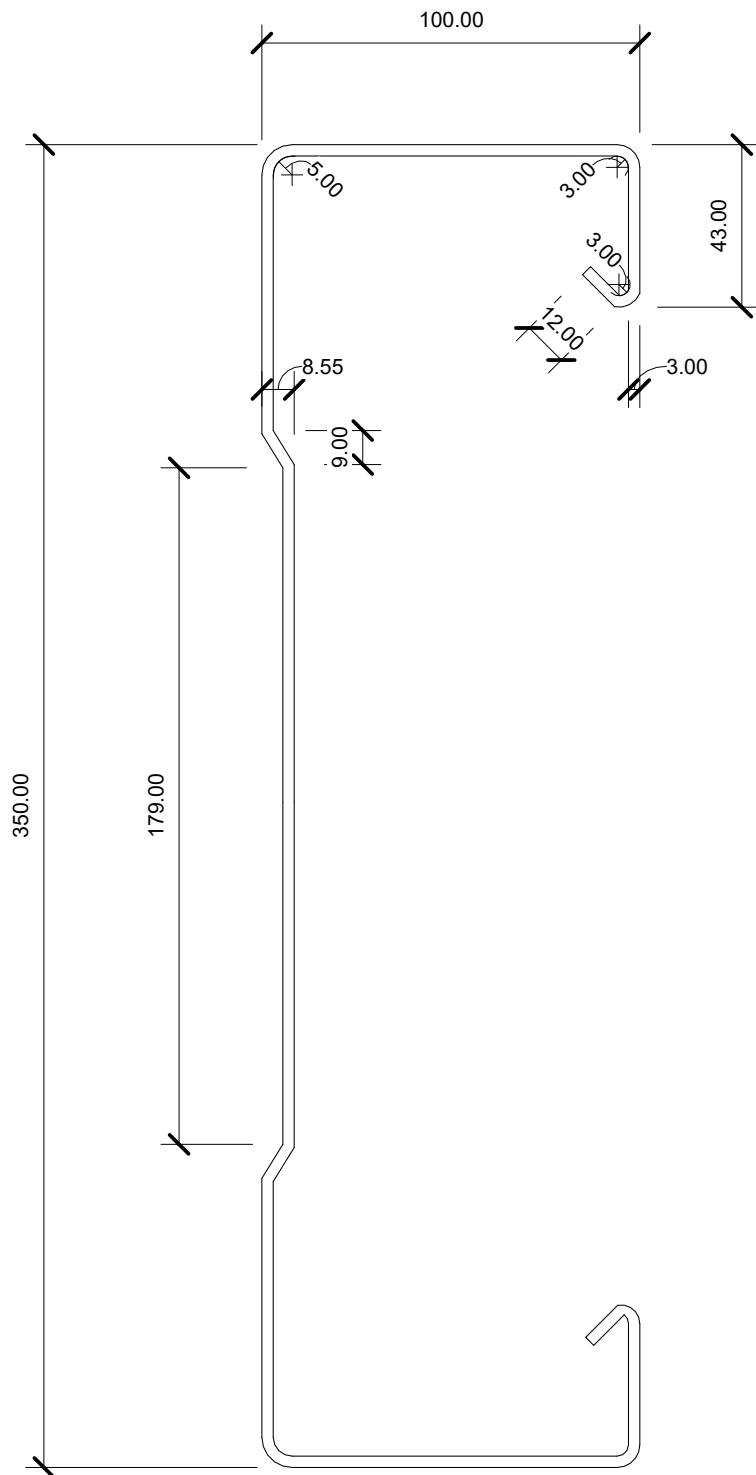


TOLERANCE

WEB DEPTH	+ / - 2mm
HOLE CENTRES	+ / - 1.5mm
FLANGE WIDTH	+ / - 2mm
LENGTH	+ / - 3mm
WEB/FLANGE ANGLE	+ / - 1.5mm
LIP	+ / - 1mm

ALL DIMENSIONS ARE IN MILLIMETRES. PROFILE DIMENSIONS ARE NOMINAL AND MAY VARY WITH CHANGES DEPENDING ON MATERIAL AND TOLERANCES.

DISCLAIMER:

All details to be used for indicative purposes only. The detail does not constitute a complete description of the goods nor an express statement about their suitability for any particular purpose. All data is provided as a guide only and Metalcraft Roofing do not accept any liability for loss or damage suffered from the use of this data. © Metalcraft Roofing 2025, all rights reserved.

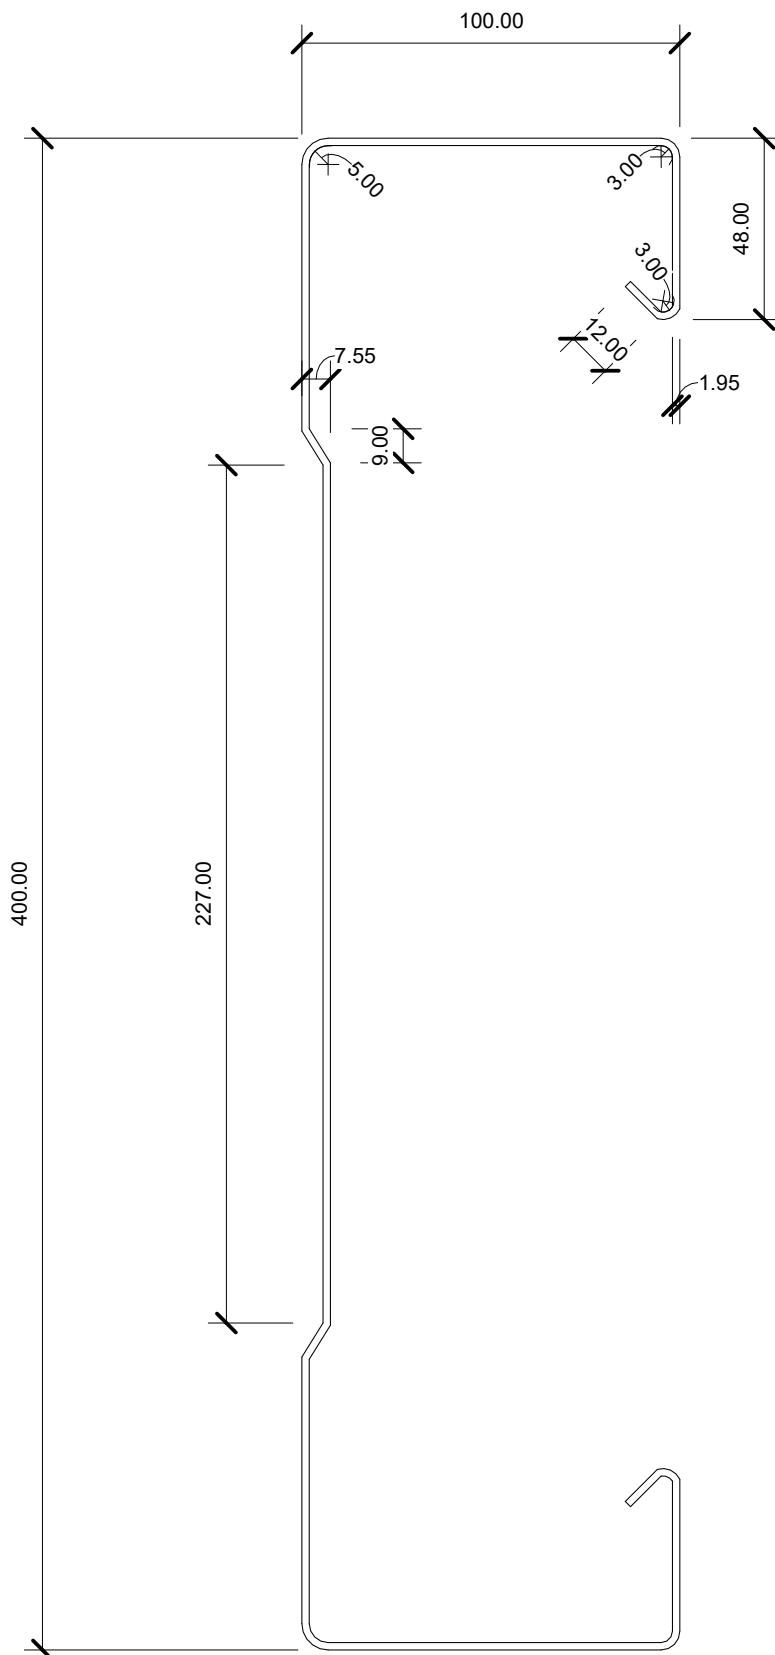

TOLERANCE

WEB DEPTH	+/- 2mm
HOLE CENTRES	+/- 1.5mm
FLANGE WIDTH	+/- 2mm
LENGTH	+/- 3mm
WEB/FLANGE ANGLE	+/- 1.5mm
LIP	+/- 1mm

ALL DIMENSIONS ARE IN MILLIMETRES. PROFILE DIMENSIONS ARE NOMINAL AND MAY VARY WITH CHANGES DEPENDING ON MATERIAL AND TOLERANCES.

DISCLAIMER:
All details to be used for indicative purposes only. The detail does not constitute a complete description of the goods nor an express statement about their suitability for any particular purpose. All data is provided as a guide only and Metalcraft Roofing do not accept any liability for loss or damage suffered from the use of this data.
© Metalcraft Roofing 2025, all rights reserved.

Scale 1 : 2


MSS 400/20

Reference MSSPS

Rev. 1.0

Date DEC 2025


Sheet **27 / 30**

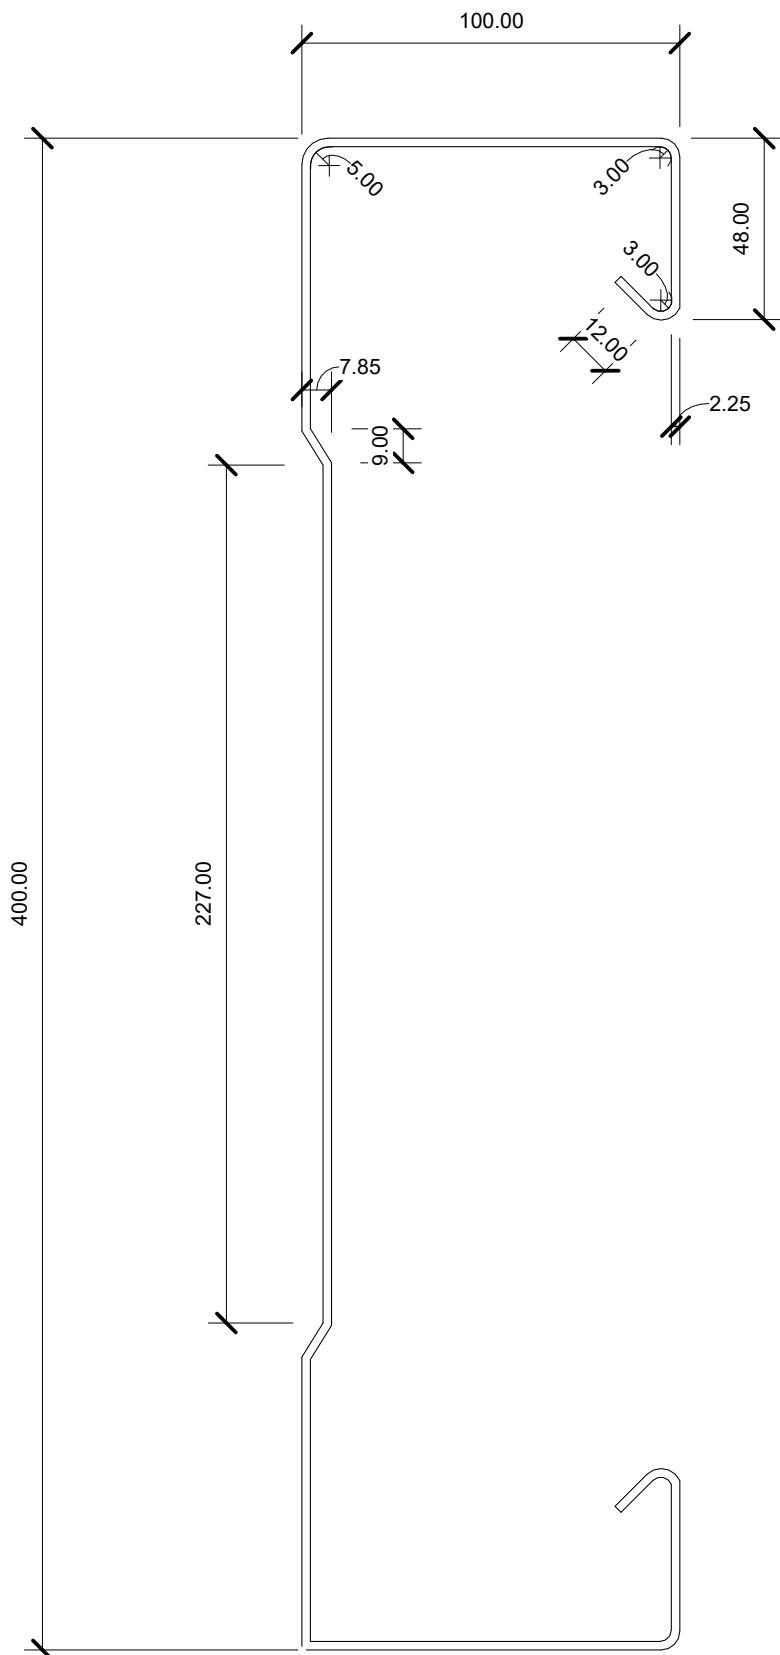

TOLERANCE

WEB DEPTH	+ / - 2mm
HOLE CENTRES	+ / - 1.5mm
FLANGE WIDTH	+ / - 2mm
LENGTH	+ / - 3mm
WEB/FLANGE ANGLE	+ / - 1.5mm
LIP	+ / - 1mm

ALL DIMENSIONS ARE IN MILLIMETRES. PROFILE DIMENSIONS ARE NOMINAL AND MAY VARY WITH CHANGES DEPENDING ON MATERIAL AND TOLERANCES.

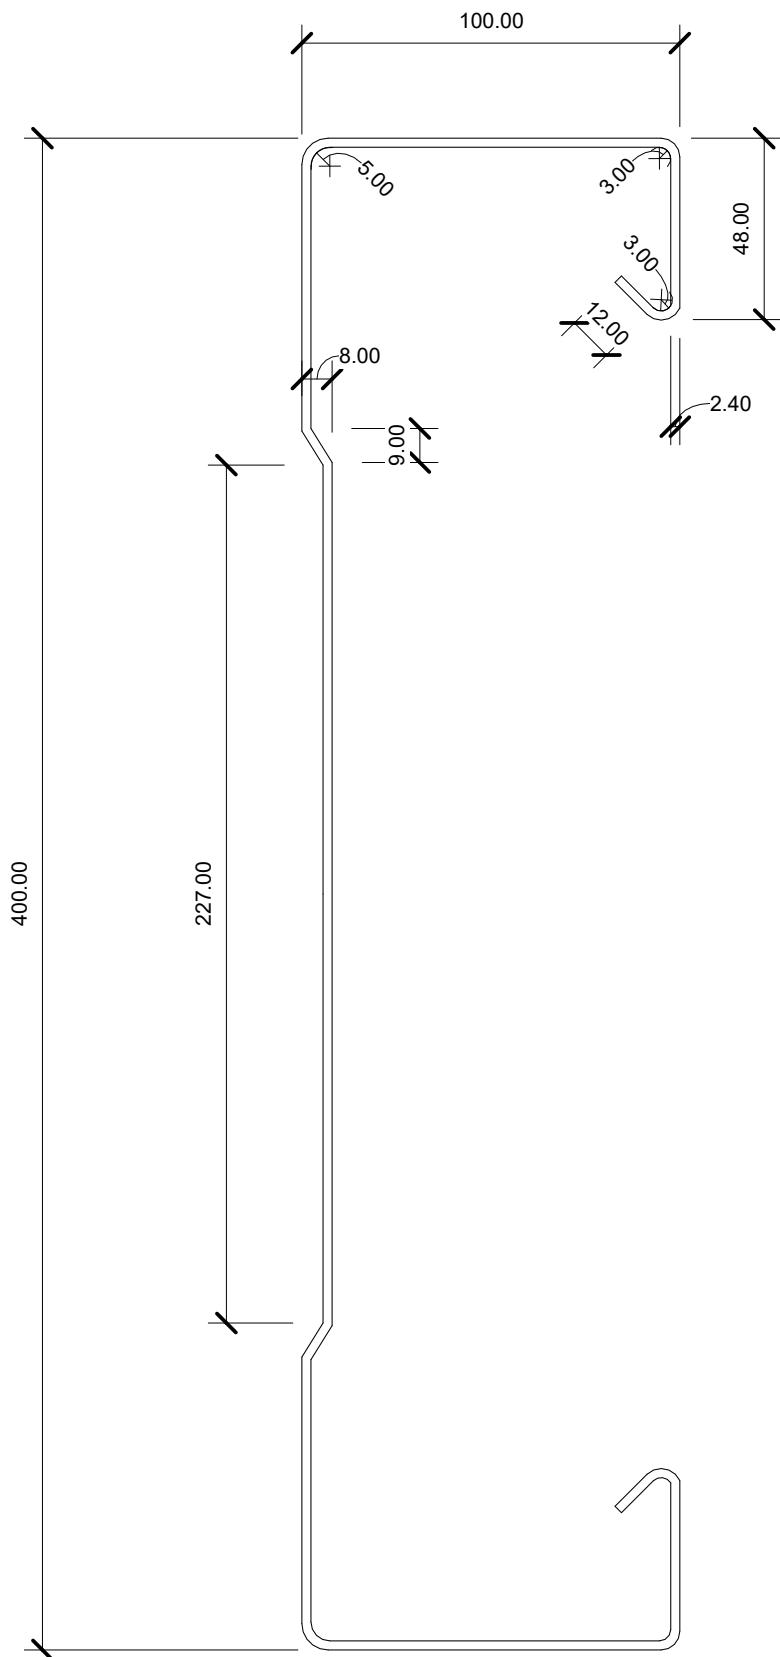


TOLERANCE

WEB DEPTH	+/- 2mm
HOLE CENTRES	+/- 1.5mm
FLANGE WIDTH	+/- 2mm
LENGTH	+/- 3mm
WEB/FLANGE ANGLE	+/- 1.5mm
LIP	+/- 1mm

ALL DIMENSIONS ARE IN MILLIMETRES. PROFILE DIMENSIONS ARE NOMINAL AND MAY VARY WITH CHANGES DEPENDING ON MATERIAL AND TOLERANCES.

DISCLAIMER:

All details to be used for indicative purposes only. The detail does not constitute a complete description of the goods nor an express statement about their suitability for any particular purpose. All data is provided as a guide only and Metalcraft Roofing do not accept any liability for loss or damage suffered from the use of this data. © Metalcraft Roofing 2025, all rights reserved.

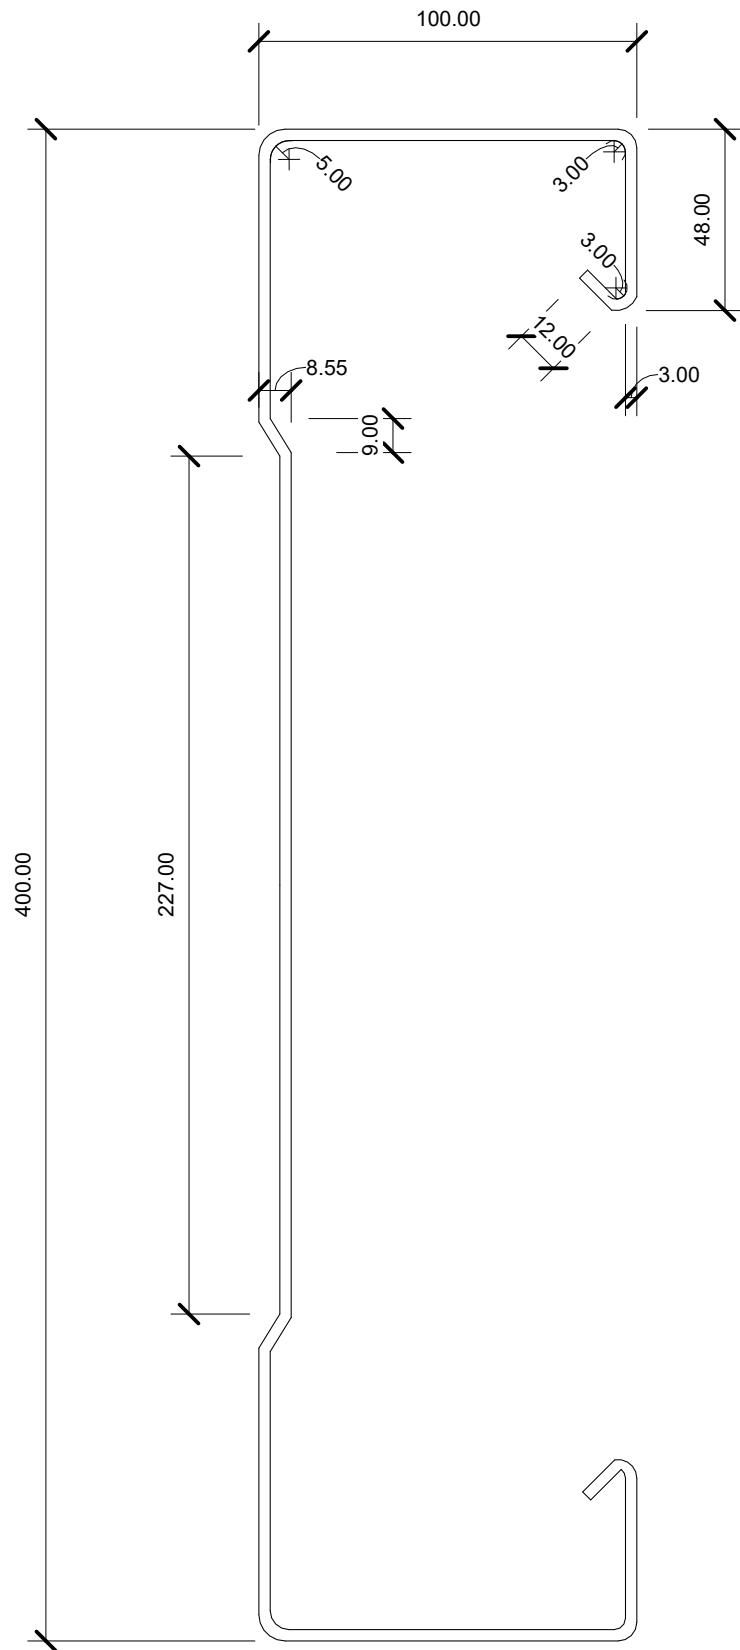

TOLERANCE

WEB DEPTH	+ / - 2mm
HOLE CENTRES	+ / - 1.5mm
FLANGE WIDTH	+ / - 2mm
LENGTH	+ / - 3mm
WEB/FLANGE ANGLE	+ / - 1.5mm
LIP	+ / - 1mm

ALL DIMENSIONS ARE IN MILLIMETRES. PROFILE DIMENSIONS ARE NOMINAL AND MAY VARY WITH CHANGES DEPENDING ON MATERIAL AND TOLERANCES.

DISCLAIMER:

All details to be used for indicative purposes only. The detail does not constitute a complete description of the goods nor an express statement about their suitability for any particular purpose. All data is provided as a guide only and Metalcraft Roofing do not accept any liability for loss or damage suffered from the use of this data. © Metalcraft Roofing 2025, all rights reserved.